

TOPOGRAPHIC SURVEY AND IMPROVEMENT PLAN


CITY OF NORTH RIDGEVILLE
LORAIN COUNTY OHIO

NAME OF OWNER Hallmark, Inc. BLDG. APP NO. _____
 PERMANENT PARCEL NO. 07-00-017-121-021-022
 NAME OF SUBDIVISION Cleveland Road Homesite Allot. VOL. 10 PG. 27 & 28 SL 56-Block H
 NAME OF BUILDER Hallmark, Inc.



Block H
5/4 56
-023

Block L
5/4 1
-022

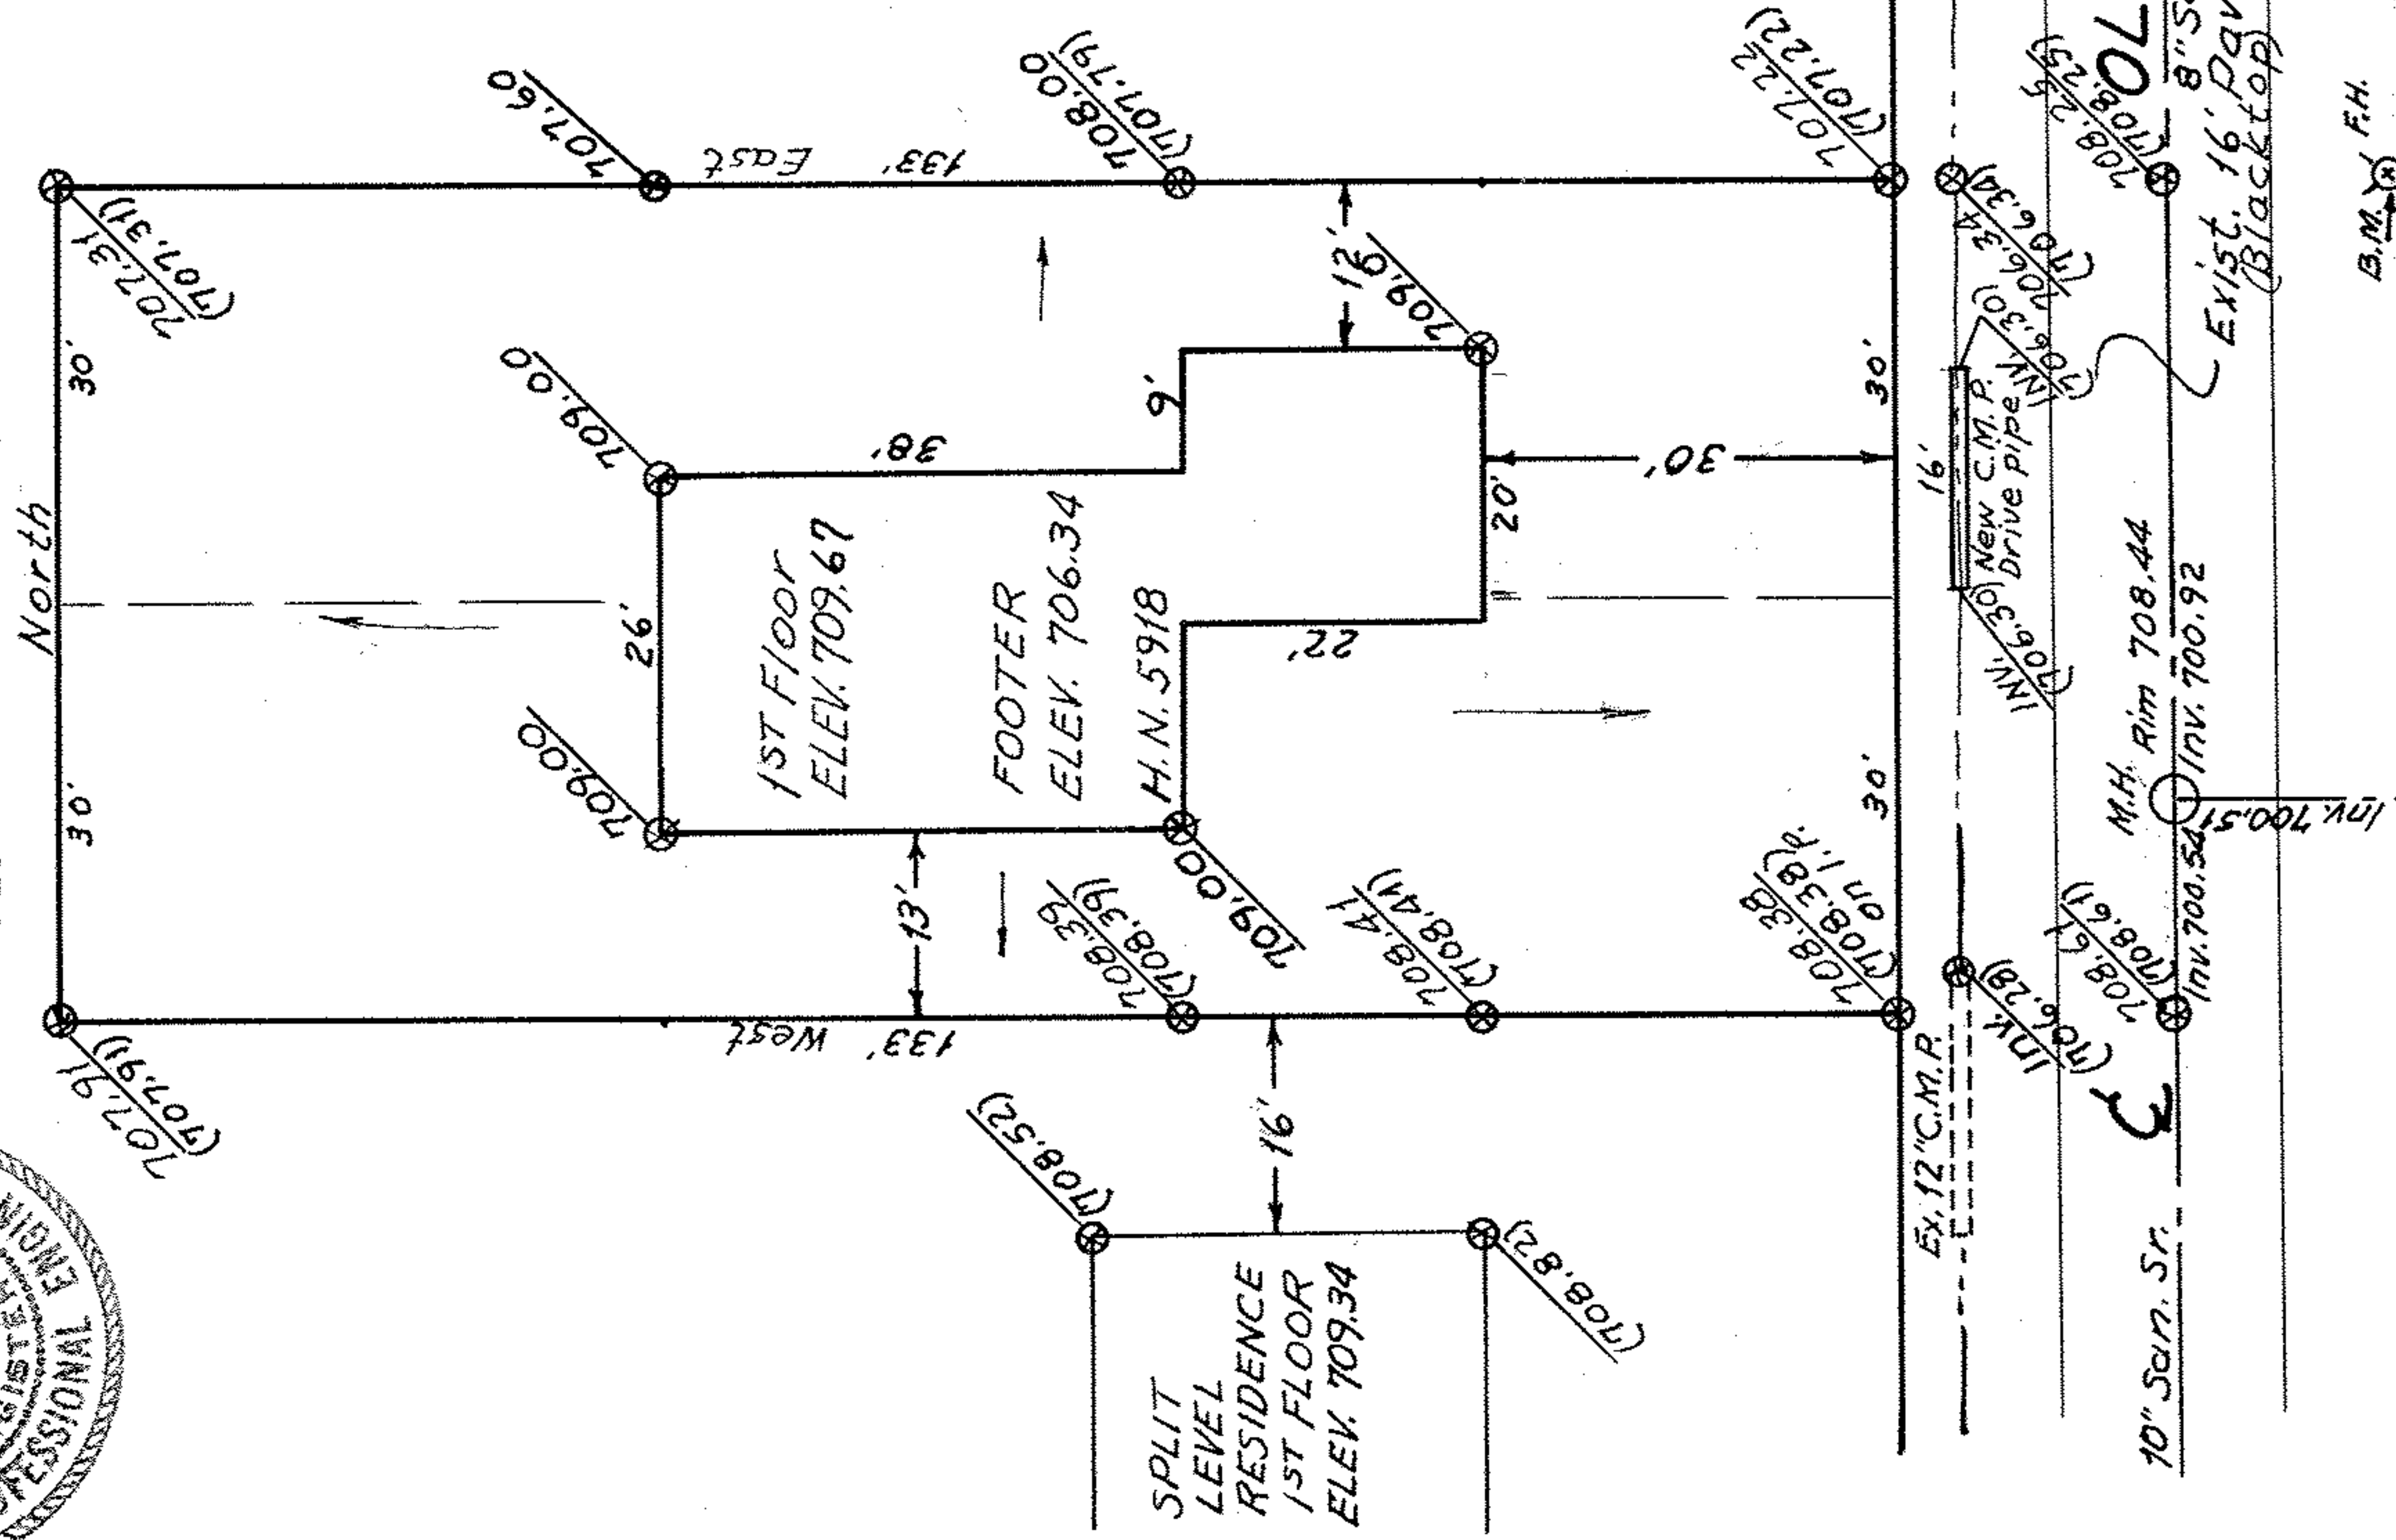

NOTES

⊗ 330 Indicates Proposed Elev.
 (331) Indicates Existing Elev.

Iron Pin Monuments were found or set as indicated. Distances and elevations are given in feet and decimal parts thereof. All of which I certify to be correct.

Lawrence V. McElweh
 Engineer

Contractors liability affidavit in lieu of foundation check by North Ridgeville Building Department.

(I),(We) do hereby assume full responsibility for strict with the footer and first floor elevations shown hereon and will abide by the decision of the North Ridgeville Building Inspector if construction is found not to comply with said approved elevations.

Authorized signature of Builder

North Ridgeville Building Inspector

BENCHMARK

ELEV. 709.98 ON TOP OF FIRE HYDRANT-EAST SIDE OF OLIVE STREET 30.3 FEET NORTH OF THE NORTH LINE OF CROSS STREET.

Scale 1" = 20'

NOTE: Water tap to be made by City of North Ridgeville.

Sanitary Sewer tap to be made by the Contractor.

CROSS
12" San. Sr.
ST. 30'

Permit No. 110

7-00-017-B

07-00-017-112-022