


PLAT OF SURVEY FOR 57.2966 AND 31.0722 ACRE PARCELS
 PART OF ORIGINAL LOT NO. 10
 EATON TOWNSHIP, LORAIN COUNTY, OHIO

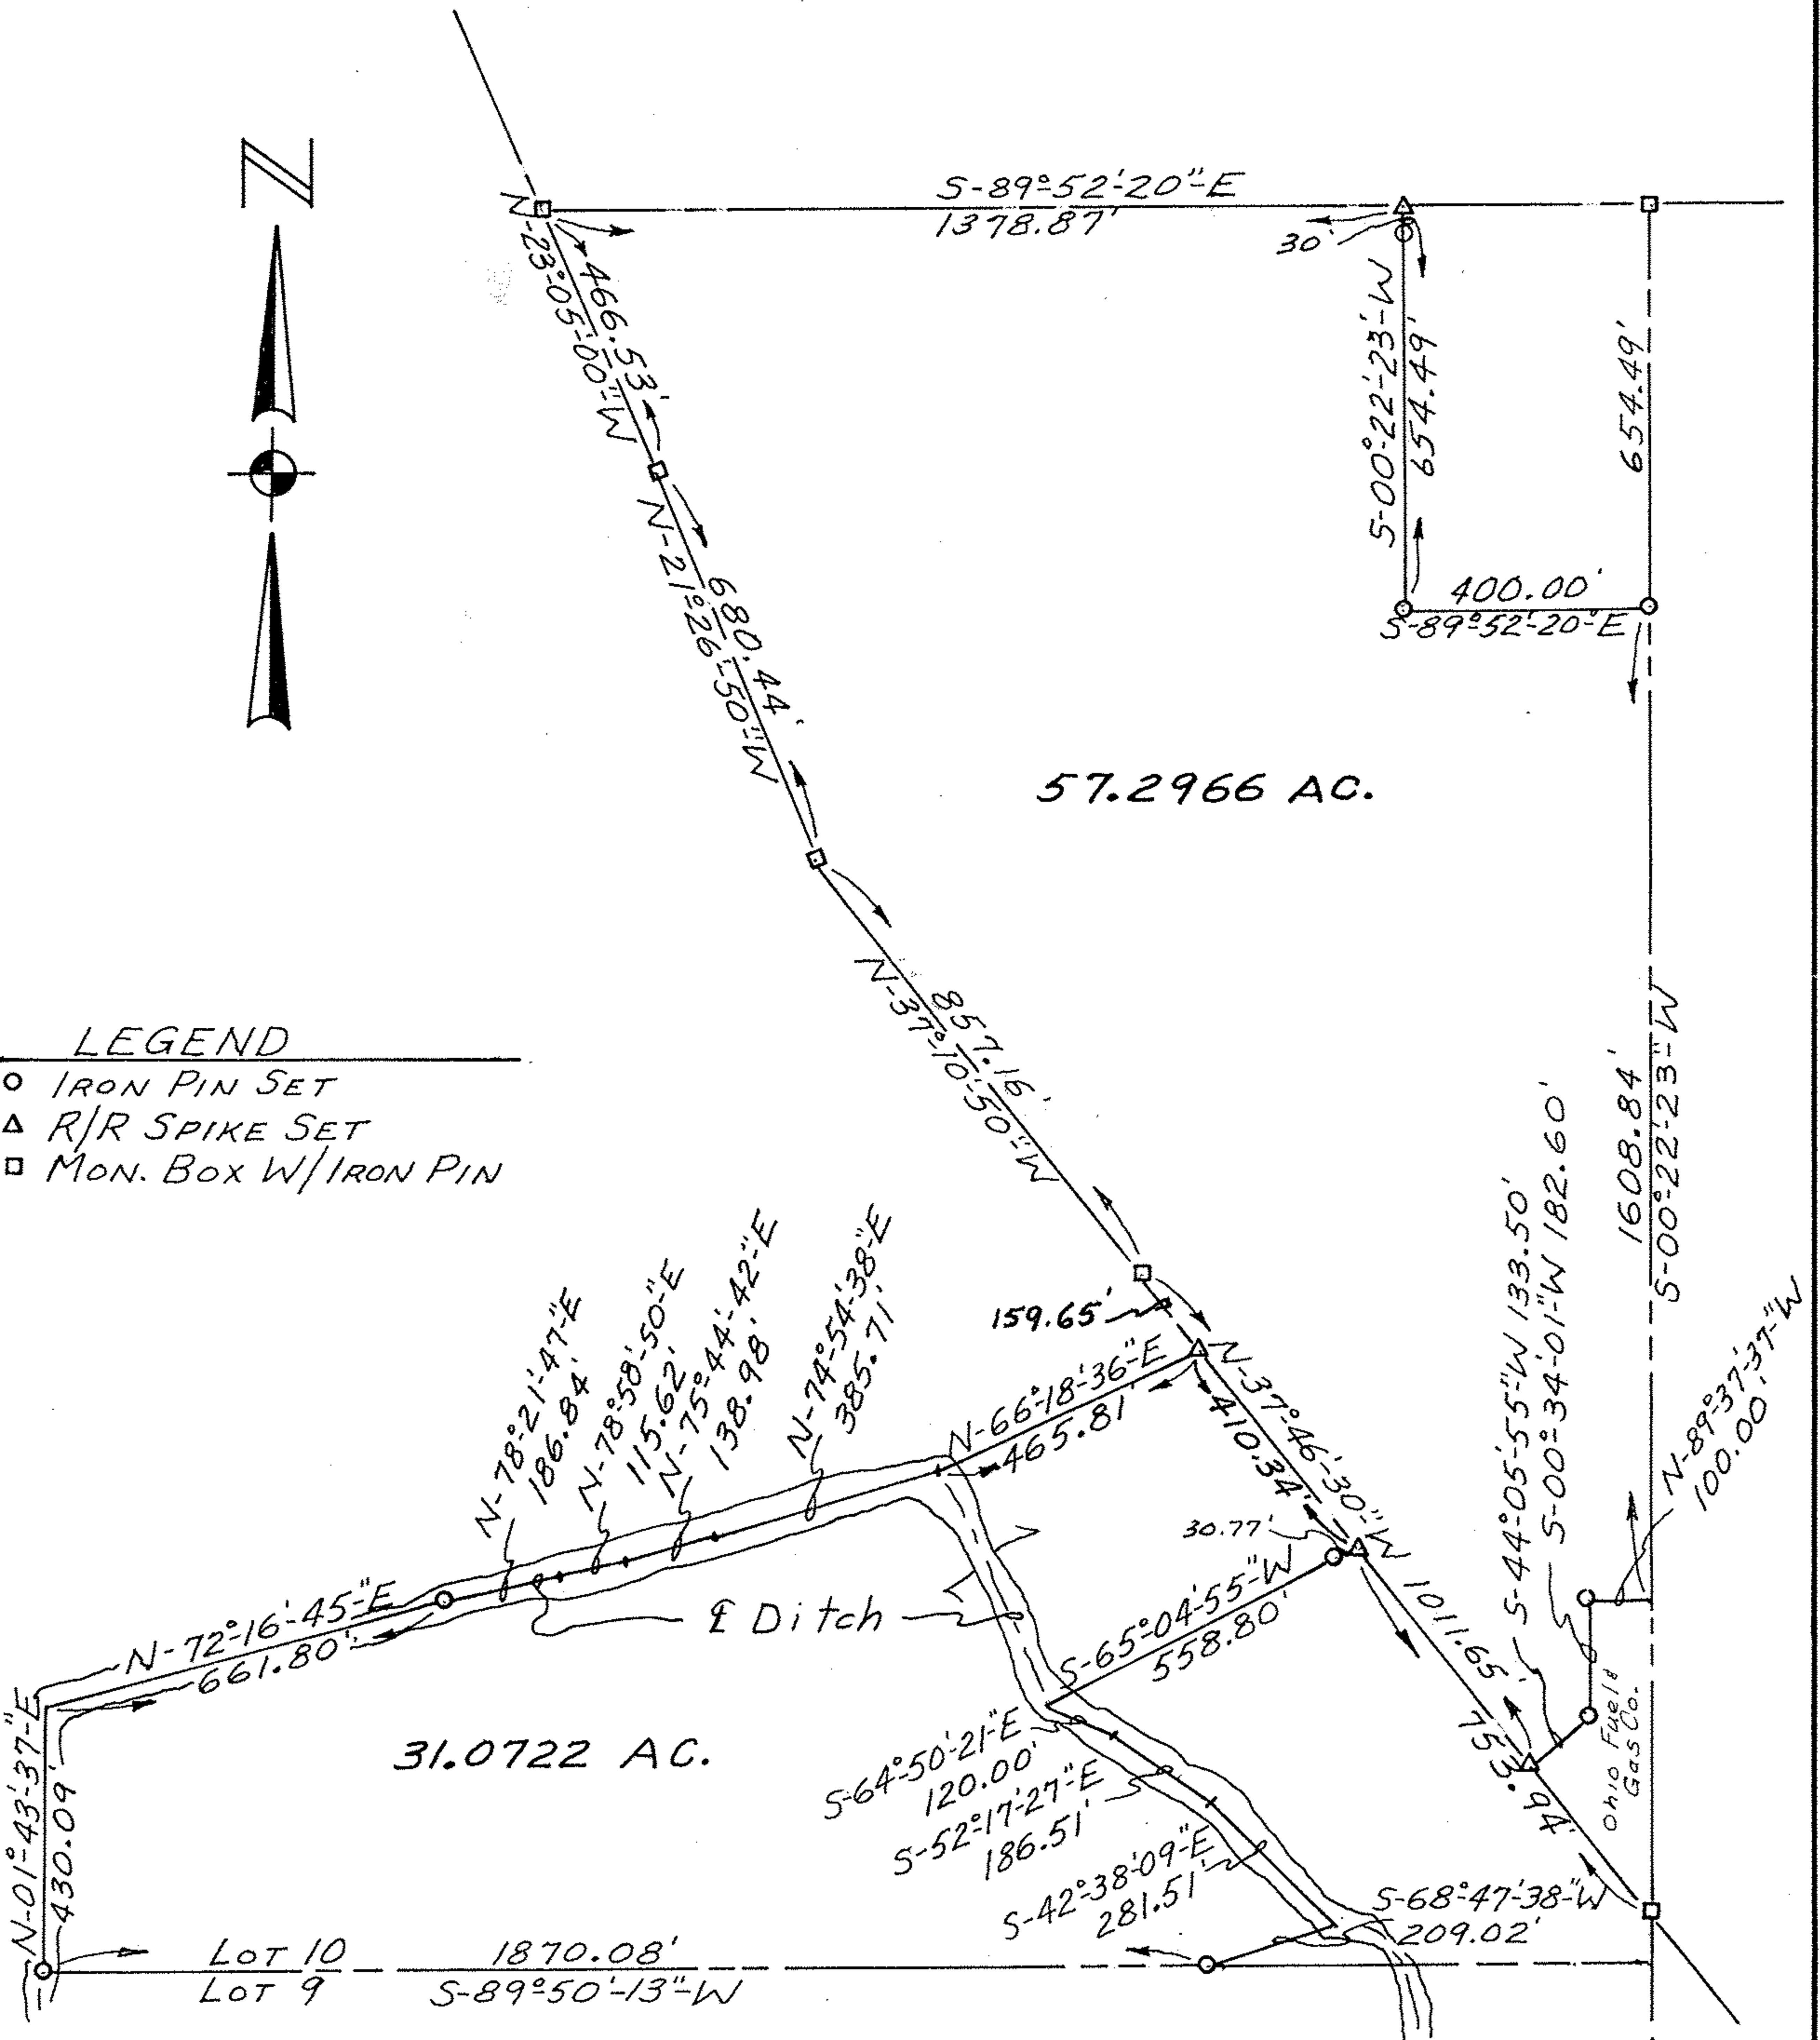


LEGEND

- IRON PIN SET
- △ R/R SPIKE SET
- MON. BOX W/IRON PIN

All bearings are magnetic and are to be used for the determination of angles only.

William L. Fox
 William L. Fox, P.S.
 Reg. Surveyor No. 5878

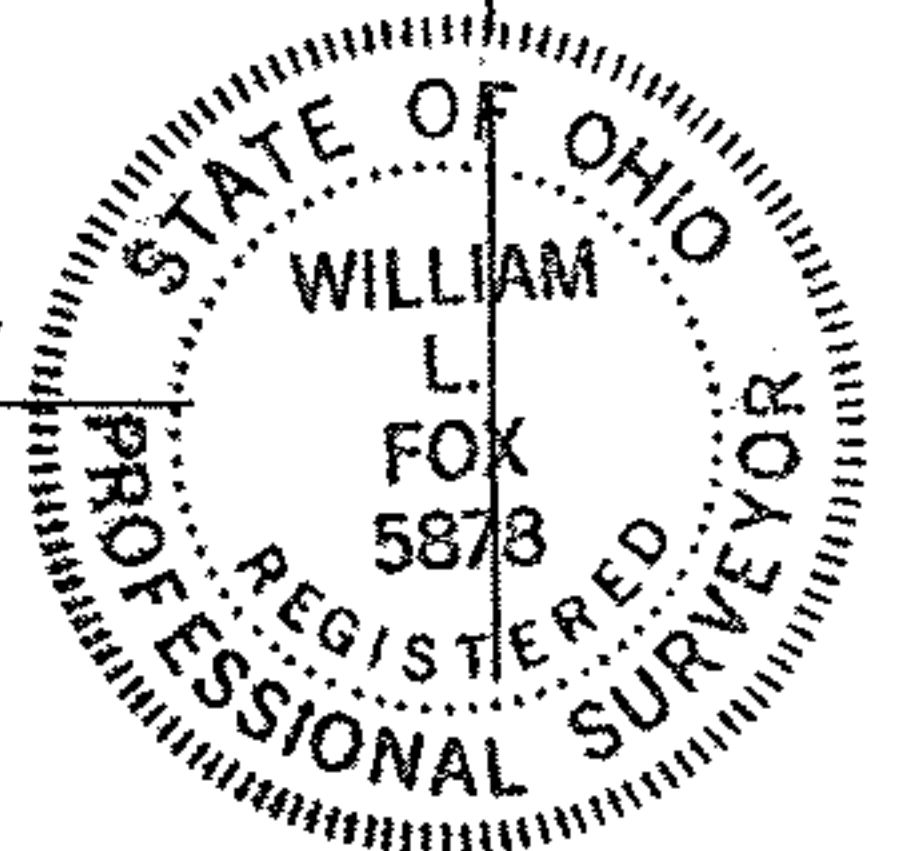

Scale In Feet

11-00-010-000-033
 11-00-010-A&B-034

Job No. 108533 Nov. 1, 1985