

CLEVELAND-ELYRIA ROAD 60'
U.S. RTE. 20

Tremarco Corp
D.Vol. 707 Pg. 202

Mary Barbara Kirsch Finegan
4 1/2 Vol. 577 Pg. 612


Clarence H. & Eleanor M. Albers
D. Vol. 491 Pg. 303

Evergreen Development, Inc.
D. Vol. 717 Pg. 667

PLAT OF SURVEYS FOR
ROBERT D. BERKIBILE & DELBERT RUSSELL
ORIGINAL LOT 34
RIDGEVILLE TOWNSHIP
LORAIN COUNTY OHIO

6.792 ACRES ALONG RACE ROAD SURVEYED BY G. E. PENFOUND ON DECEMBER 31, 1957.
3.325 ACRES AND CENTERLINE DITCH SURVEYED BY GARY E. PENFOUND ON APRIL 15, 1959.

SCALE: 1" = 100'



NOTE: Iron pins found or set shown thus: ●

07-00-034-000-007
7-00-034-A

07-00-034