


CLEVELAND - ELYRIA RD 66'

On the 1st of May, 1861, he
left New York.

3

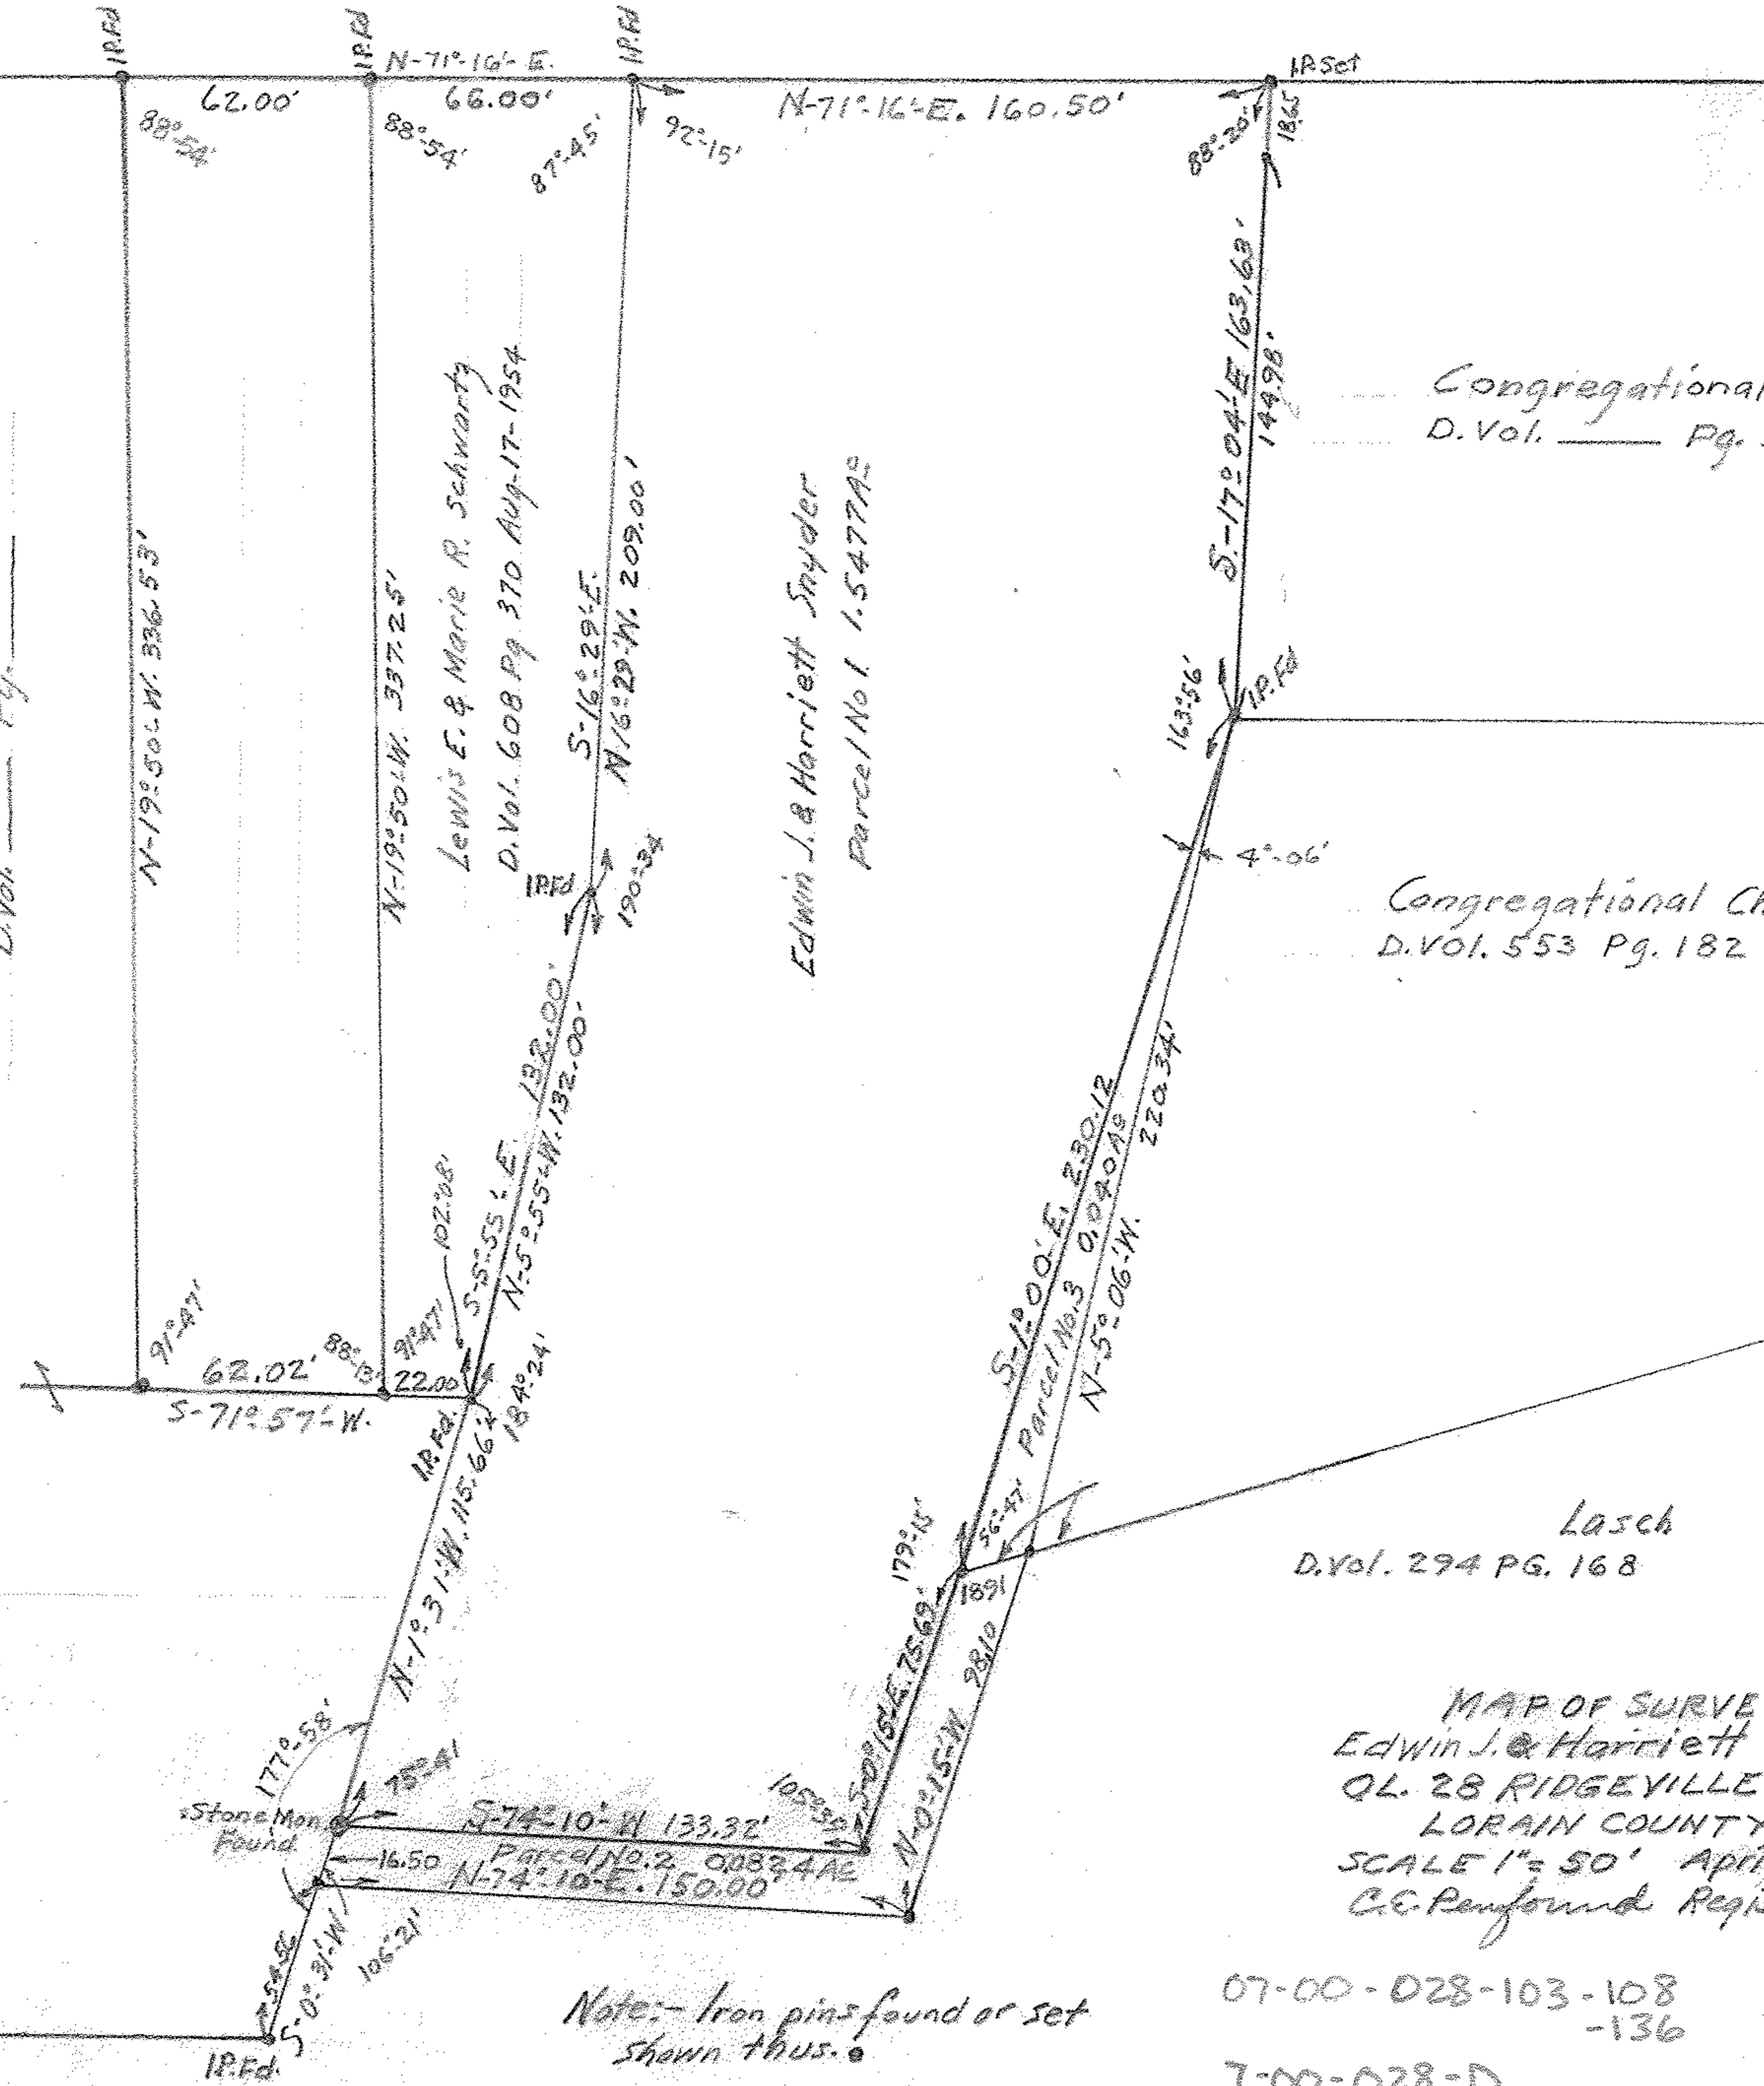

Note - Iron pins found or set
shown thus.

67-00-028-103-108
-136

T-60-628-D

07-00-028

MAP OF SURVEY FOR
Edwin J. & Harriett Snyder
BL. 28 RIDGEVILLE TOWNSHIP
LORAIN COUNTY OHIO
SCALE 1¹/₂ SO' April 28-1956
G.E. Penfound Registered Surveyor.