

Charles Jr. & Marc P. Toth
D. Vol. 291 Pg 431 May 14-1938




About 2733' ±

Not to scale.

Robert C. Osborne

LEAVITT ROAD 66
402.50 ±
218.50 ±
N 5° 15' E 184.00'
RTE 58
OBERLIN-NORTH RD
N-S 15° E 402.50 ±
West Line of 0266

East Line of 0266

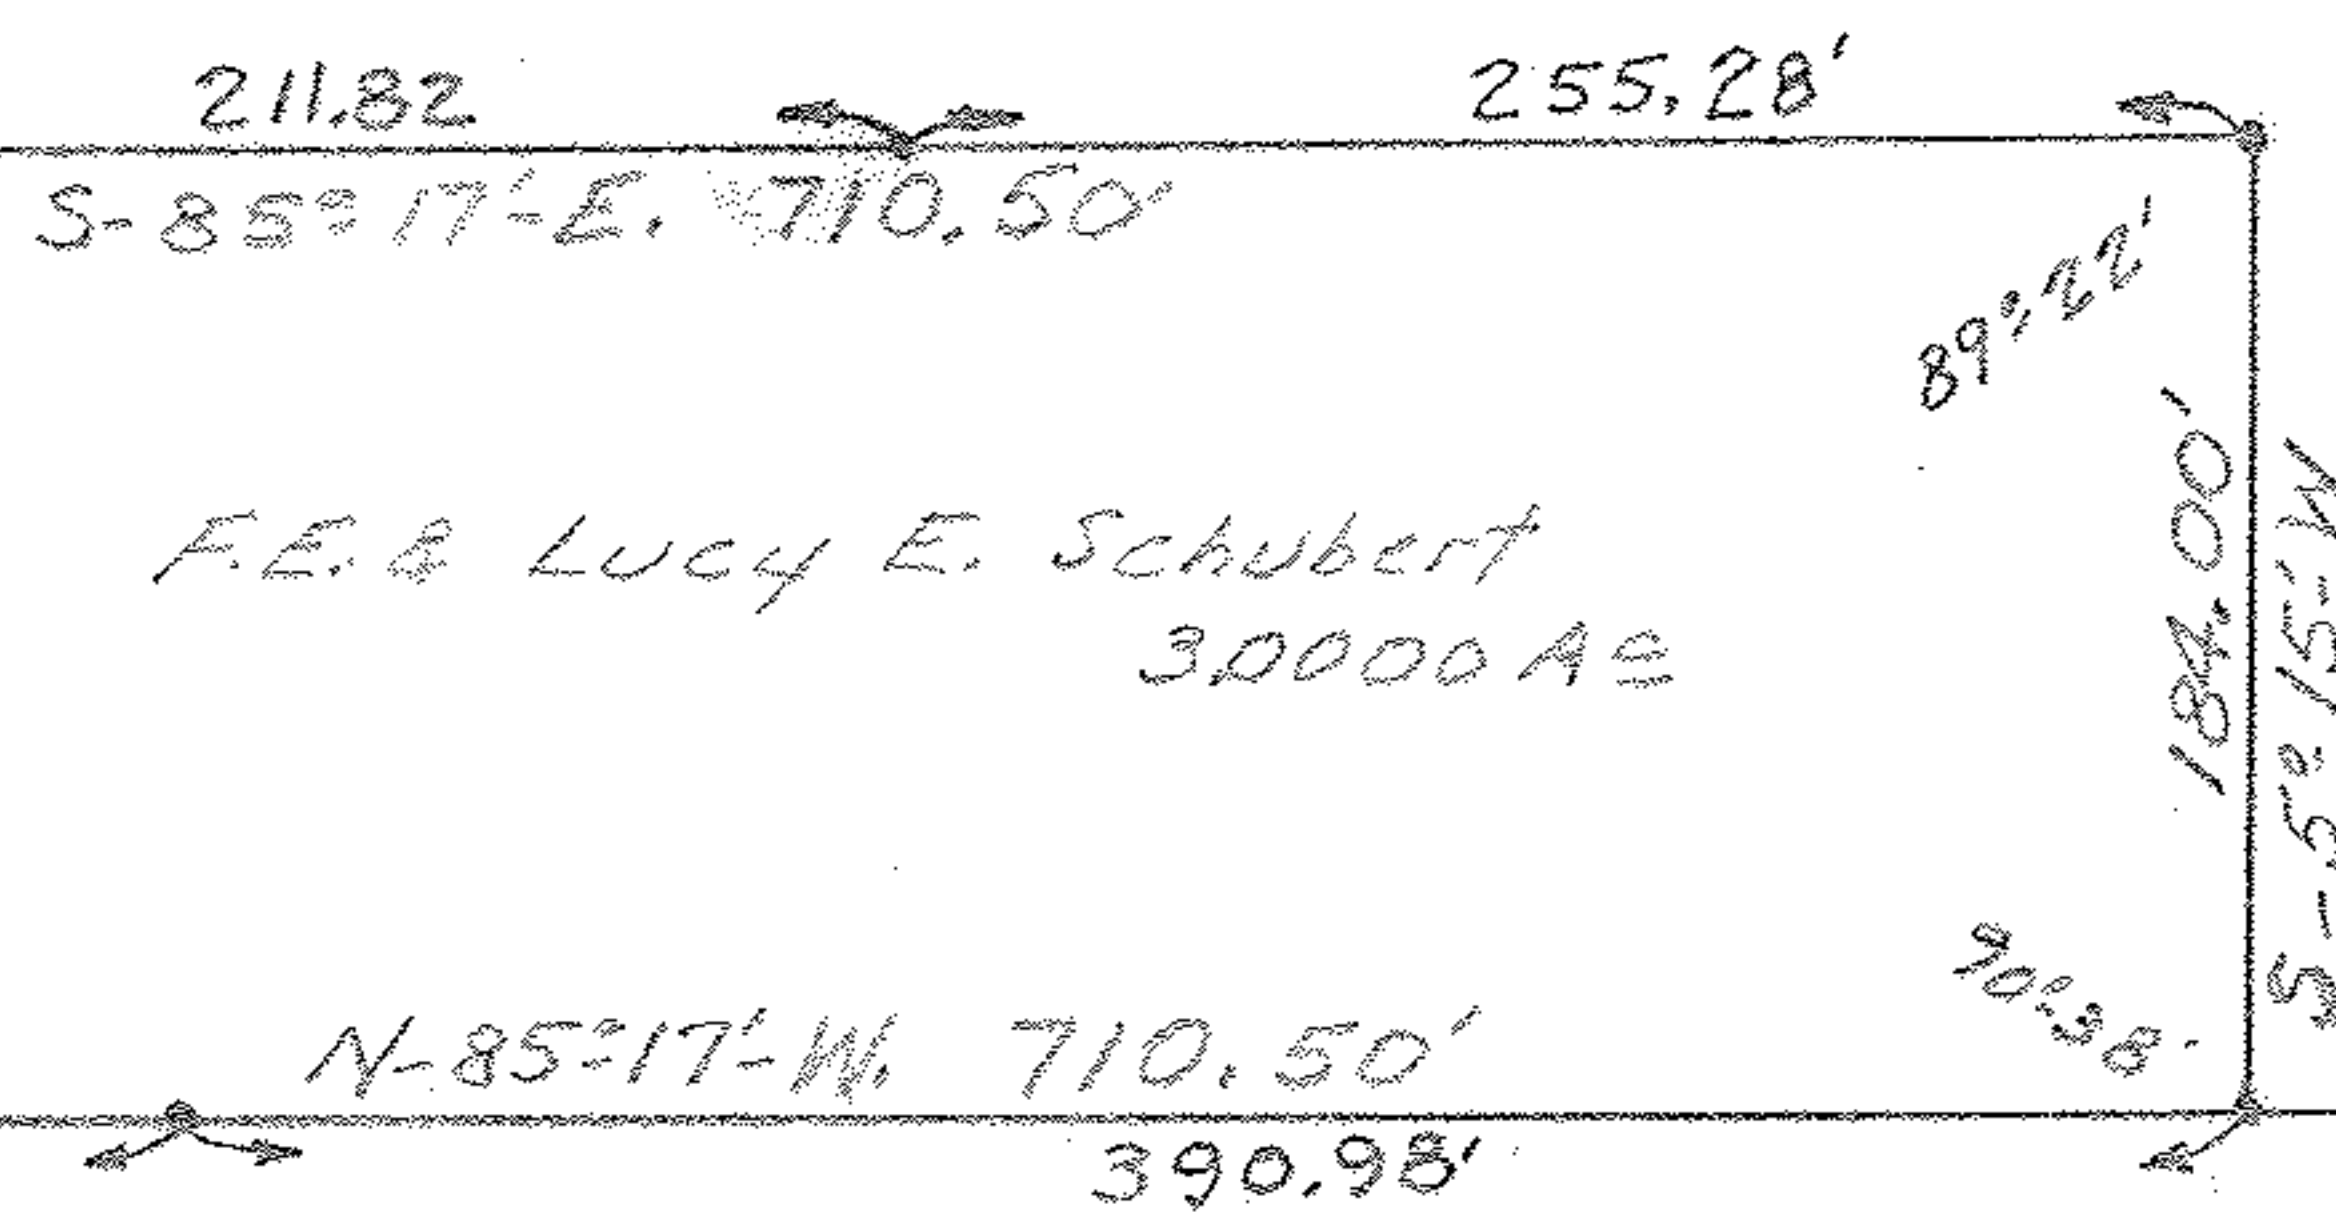

Not to scale.

Louisa Nash
VOLUME 43 PG 564 Dec. 28-1878

Southerly Line of D.L. 6



MAP OF SURVEY FOR
F.E. & LUCY E. SCHUBERT & ROBERT C. OSBORNE.
ORIGINAL LOT NO 6 RUSSIA TOWNSHIP
LORAIN COUNTY OHIO
Scale 1" = 100' MAY 10-1955
C.E. Penfound Registered Surveyor 09-00-006

9-C
0900-000000-019