




PLAT OF SURVEYS FOR
 VIRGIL J. MUNTEAN AND
 THE ESTATE OF AGNES MUNTEAN

ORIGINAL LOT 71 - AMHERST TWP.
 LORAIN COUNTY OHIO
 SCALE: 1" = 100'
 OCTOBER 1973
 GARY E. PENFOUND Reg. Surveyor No. 4957

Resurvey of land
 conveyed to Constance M.
 Klesta by D. Vol. 828 Pg. 587

Alvin Franklin Fowl & Malcolm P. Fowl
 D. Vol. 844 Pg. 356

Dian R. Eischen
 D. Vol. 827 Pg. 621



Parcel with
 Old Farm House

Resurvey of land conveyed to
 Virgil Muntean by D. Vol. 767 Pg. 3

Resurvey of land conveyed to
 Virgil J. Muntean by D. Vol. 723 Pg. 353

Resurvey of part of land conveyed
 to John J. Davis by D. Vol. 767 Pg. 6

NOTE: • indicates iron pin set
 unless otherwise designated.

BECHTEL ROAD

ROAD

AMHERST TWP.
 RUSSIA TWP.

I.P. Fd. in
 Mort. Box

5-H
 05-00-071-000-013, -024, -027, -028, -029, -030,
 -033, -034