




SCALE IN FEET
SCALE 1"=50'

LEGEND

- ▣ MONUMENT BOX FOUND
- ⊙ IRON PIN FOUND
- IRON PIN SET

OAKDALE ESTATES SUBDIVISION No. 1
P.V. 54, PP. 36-37

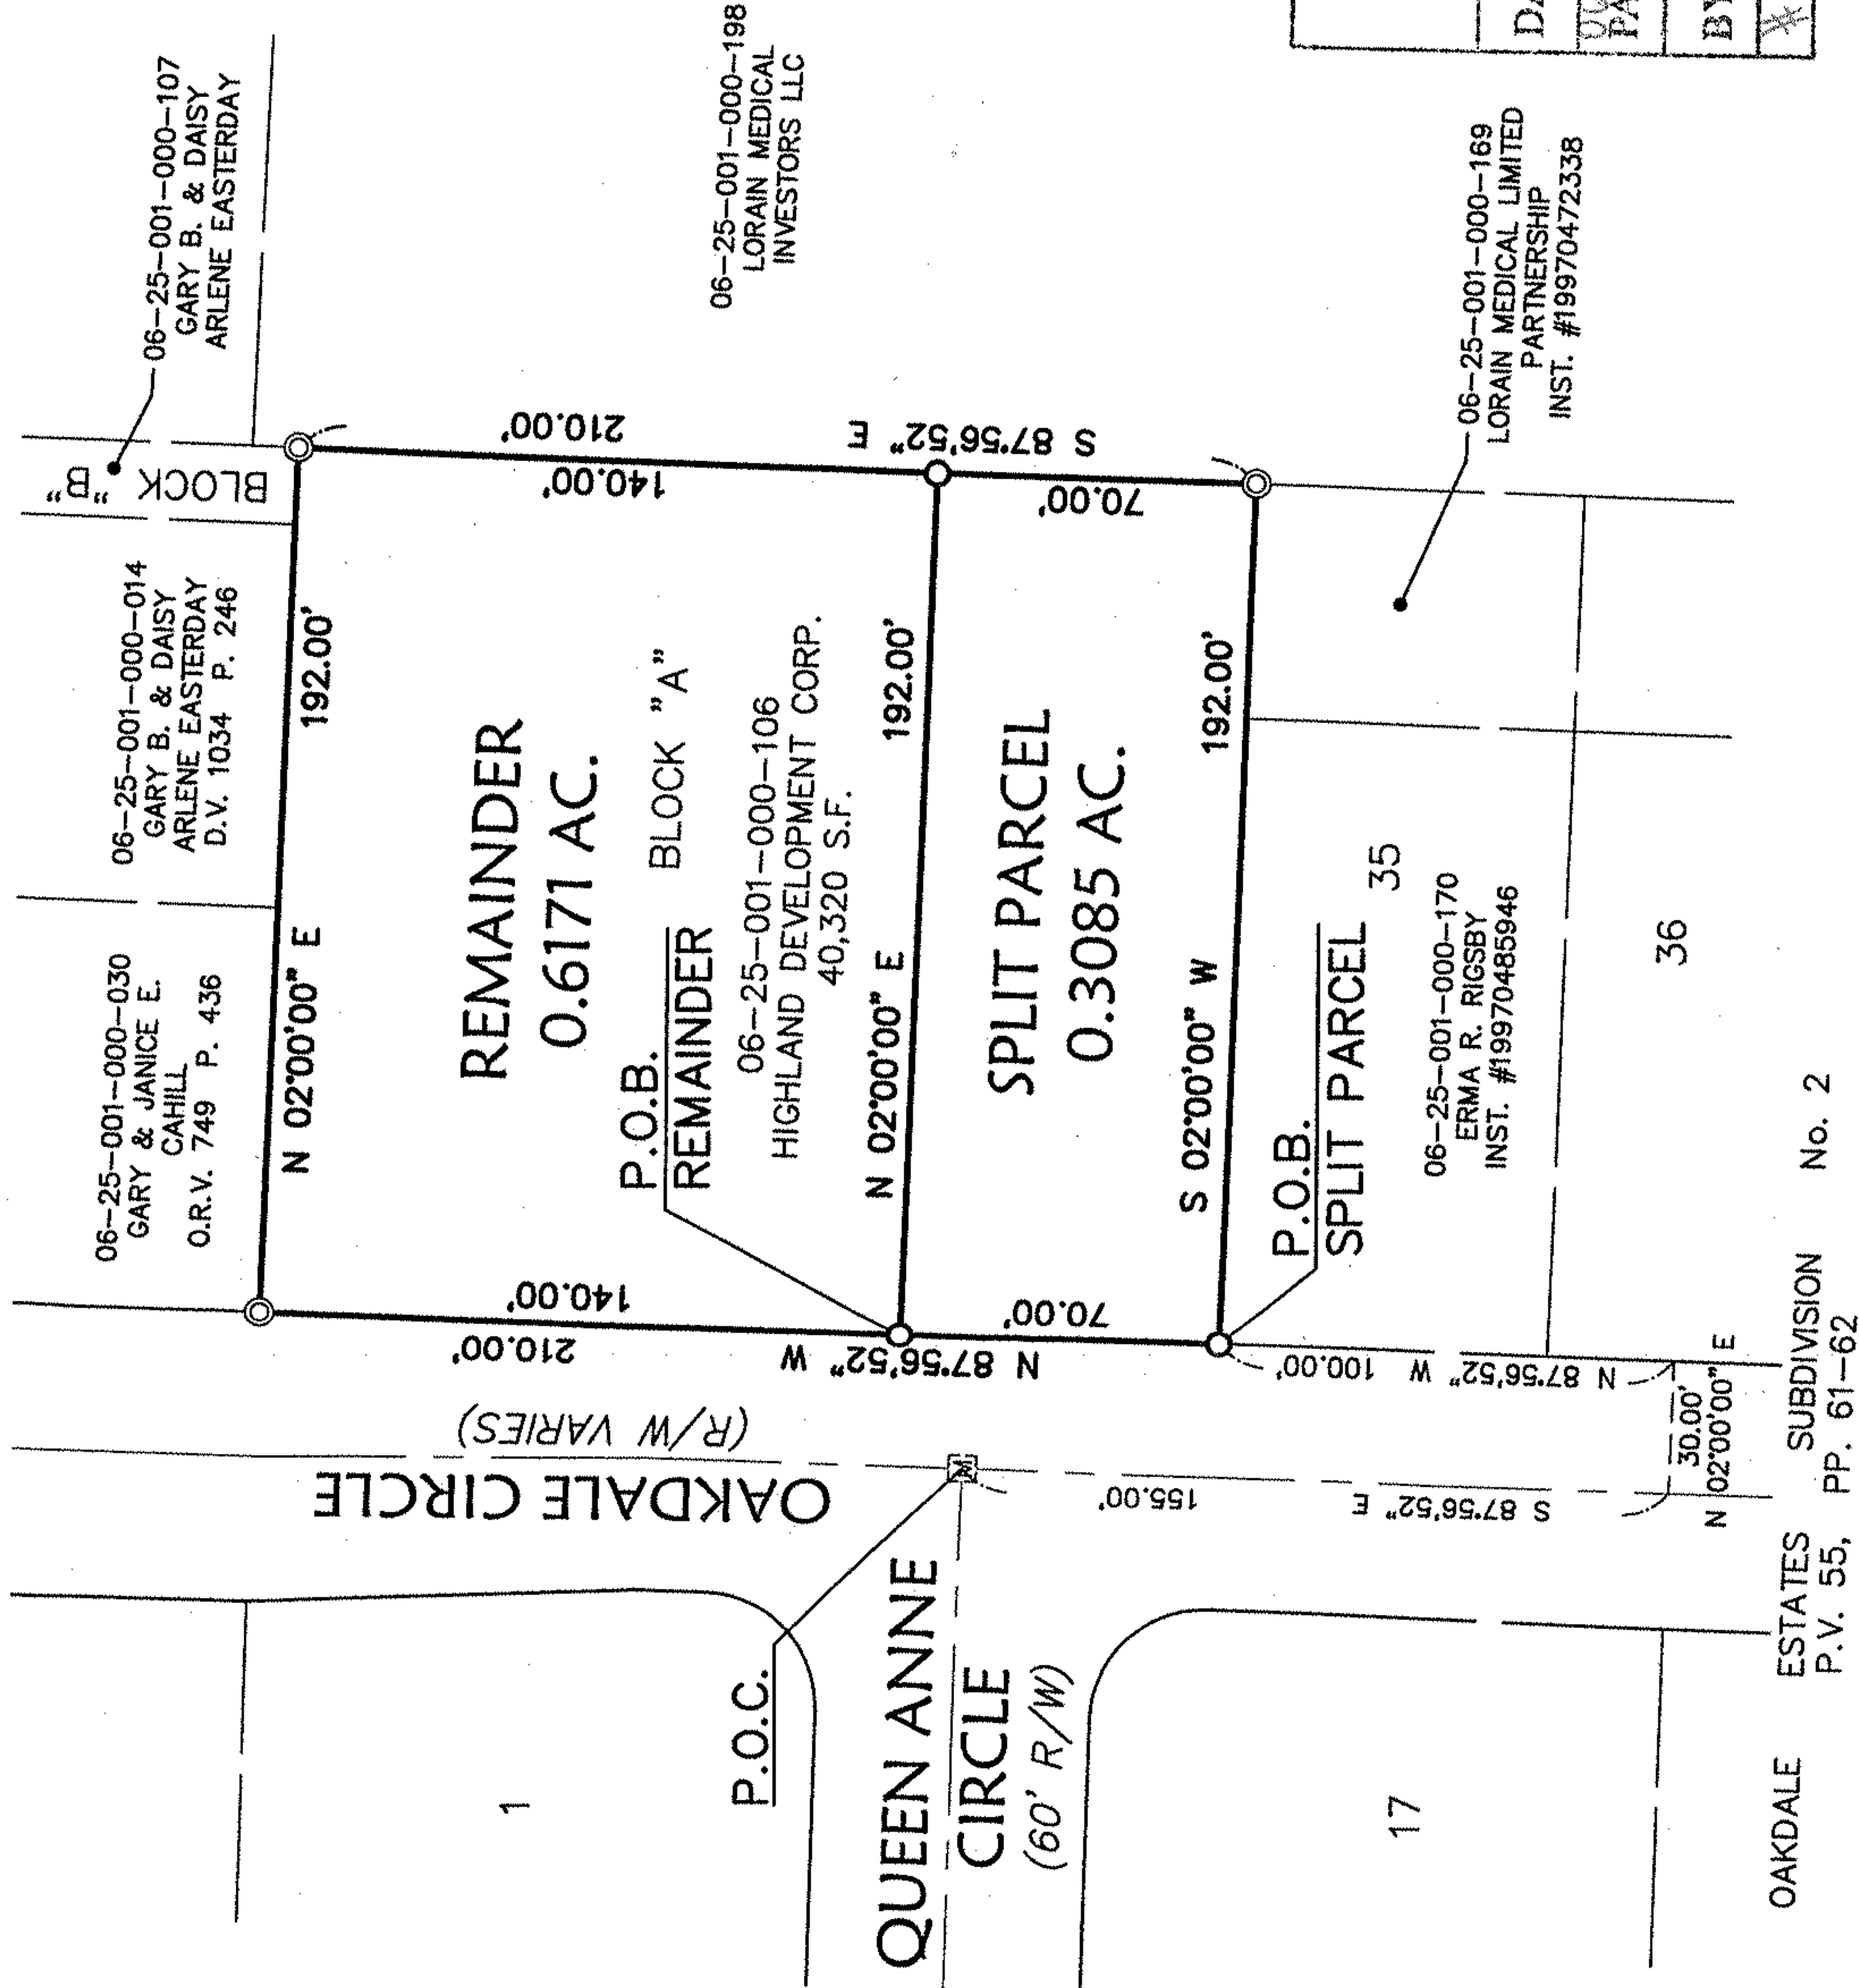

02737

APPROVED
LORAIN CO.
MAP DEPT
DATE 9/9/09
BY JHaffield
*09-02737

SHEET 1 OF 1
JOB NO. 08287-09

SURVEY & SPLIT MAP
OF PART OF "BLOCK A" IN
OAKDALE ESTATES SUBDIVISION No. 1
P.V. 54, PP. 36 & 37
CITY OF ELYRIA, COUNTY OF LORAIN,
STATE OF OHIO

DATE: 8-5-09
DRAWN BY: ABR
CH'D BY:
DWG. NAME: 0-SPLIT01

KS
KS ASSOCIATES
www.ksassociates.com

KS Associates, Inc.
260 Burns Road, Suite 100
Elyria, OH 44035
P. 440 365 4730
F. 440 365 4790

OAKDALE ESTATES SUBDIVISION No. 2
P.V. 55, PP. 61-62

DAVID L. ELWELL, REGISTERED SURVEYOR NO. 6333
08/05/09

