

MEDINA - NORWALK ROAD 18

P.V. 19 P. 13
 $5.88^{\circ}42'00''E$

P.C. $\phi R=42,971.85'$

$\Delta=0^{\circ}09'42''$ T=60.62'
 Arc S, Ch=121.28'
 $5.88^{\circ}37'09''E$

50' R/W LINE BY APPROPRIATION PROCEEDINGS
 JAN. 8, 1943 LOR. CO. COMMON PLEAS COURT CASE # 44424



PITTS RO.

-001
 HARRY JR. & CAROL LEONARCI
 O.V. 1001 P. 211

-023
 EDWARD M. KRYSZOWSKI ET AL
 O.R.V. 716 P. 766

PCL. N#1
 1.7183 Ac. ϕ
 1.5419 Ac. R/W

PCL. N#2
 6.2834 Ac. ϕ
 5.6941 Ac. R/W

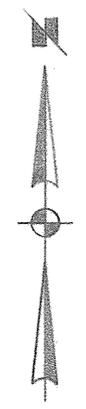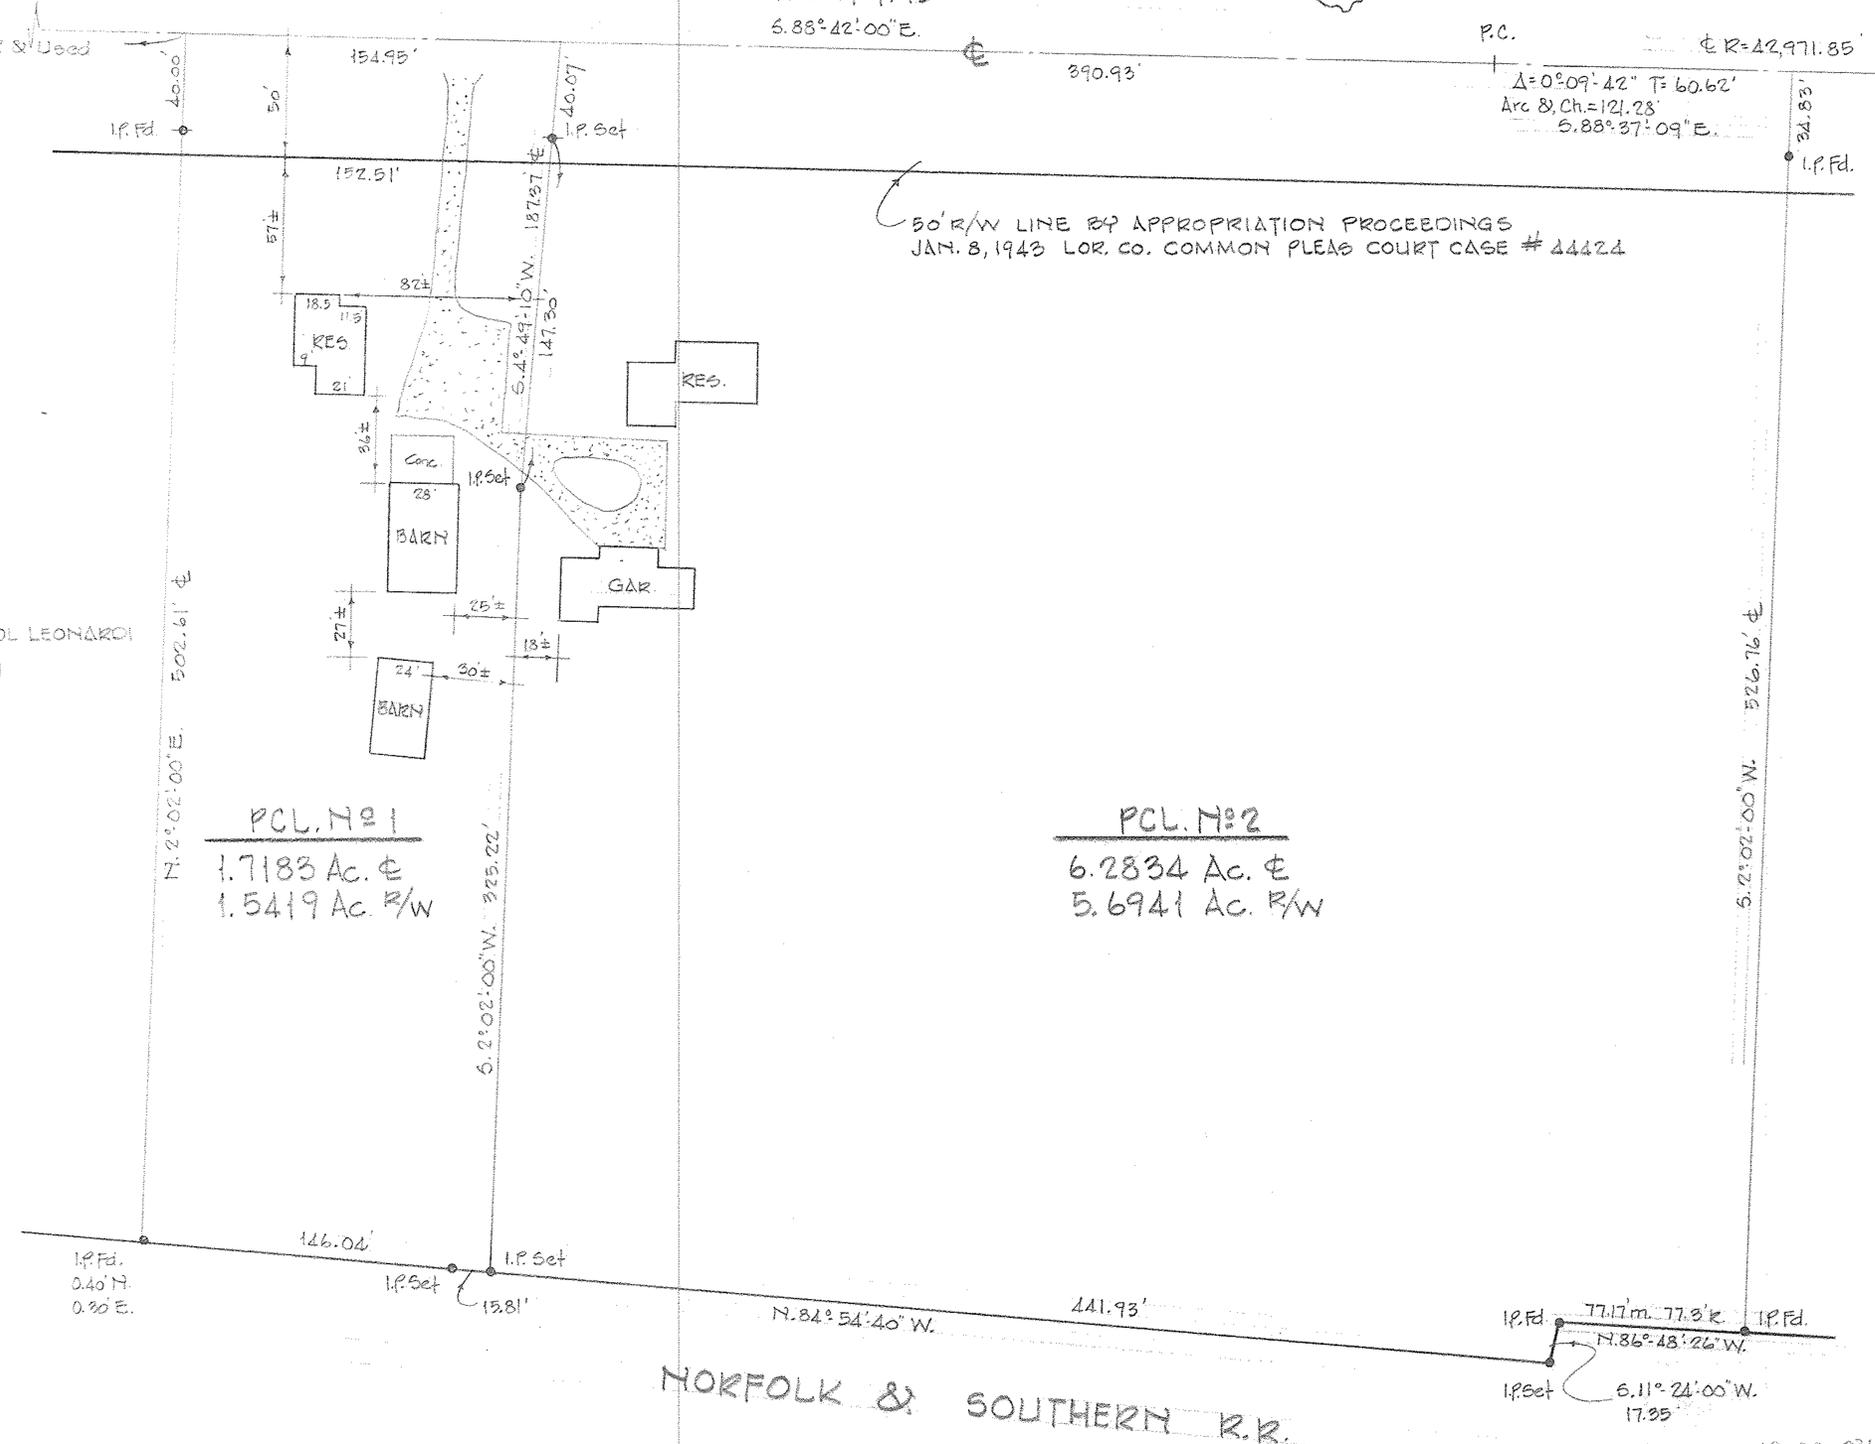

PARCEL N#1 -
 MORTGAGE LOAN IDENTIFICATION
 NOV. 9, 1996

 ROGER G. SIMON REG. SURVEYOR OHIO N# 5101

18-F
 18-00-034-002-032, -034, -035
 SURVEY FOR
ELIZABETH D. KERT
 PART OF O.L. 34 TOWNSHIP OF WELLINGTON
 COUNTY OF LORAIN STATE OF OHIO
 SCALE 1"=50' AUG. 1996
 LAUNDON • SIMON • CAHL & ASSOC.
 PROFESSIONAL LAND SURVEYORS
 JOB N# 96-2880 FB. 289 P. 58