


-002
VERNON D. & MILDRED D. HALL
D.V. 1033, Pg. 227

FRIEDA J. BREMKE
CJT VOL. 1262, Pg. 726
(PRESENT PP# 09-00-015-000-021)

09-00-014-103-002
JOYCE MARIE BRADNER
D.V. 668, Pg. 269



15.675 ACRES

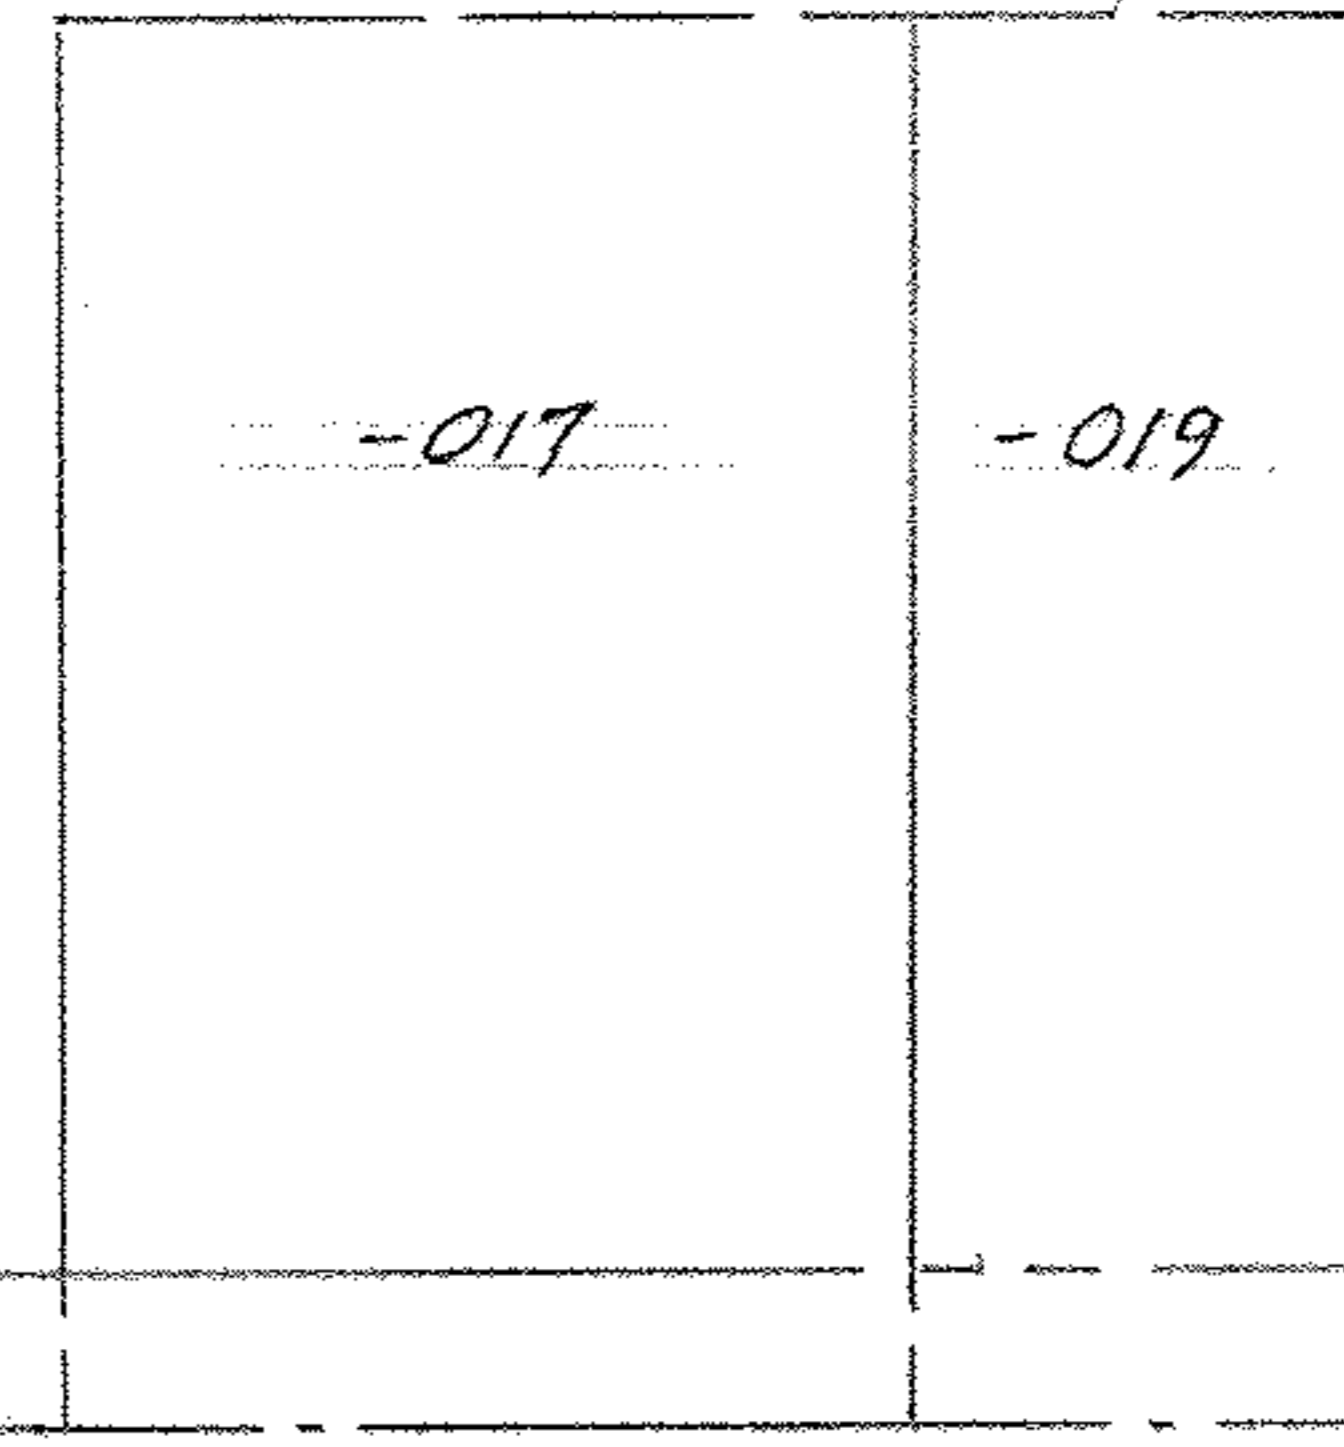

O.L. 14
O.L. 24

O.L. 15
O.L. 25

S 89° 48' 50" W 856.59'

O.L. 24
O.L. 25

I.P. IN MON. BOX

RUSSIA ROAD - 60'

MAP of PROPOSED PARCEL SPLIT

PREPARED FOR MRS. VADA H. ROGERS

PART of ORIGINAL RUSSIA TWP. LOT No. 15

TOWNSHIP of RUSSIA, LORAIN COUNTY, OHIO



SCALE: 1" = 100'

McGLINCHY and ASSOCIATES INC.
PROFESSIONAL ENGINEER and SURVEYORS
110 1/2 MIDDLE AVE. ELYRIA OHIO
NOVEMBER, 1983 # 8338125