


VERMILION RIVER

Top of Bank


PARCEL B  
1.05 ACRES

PARCEL A  
1.78 ACRES

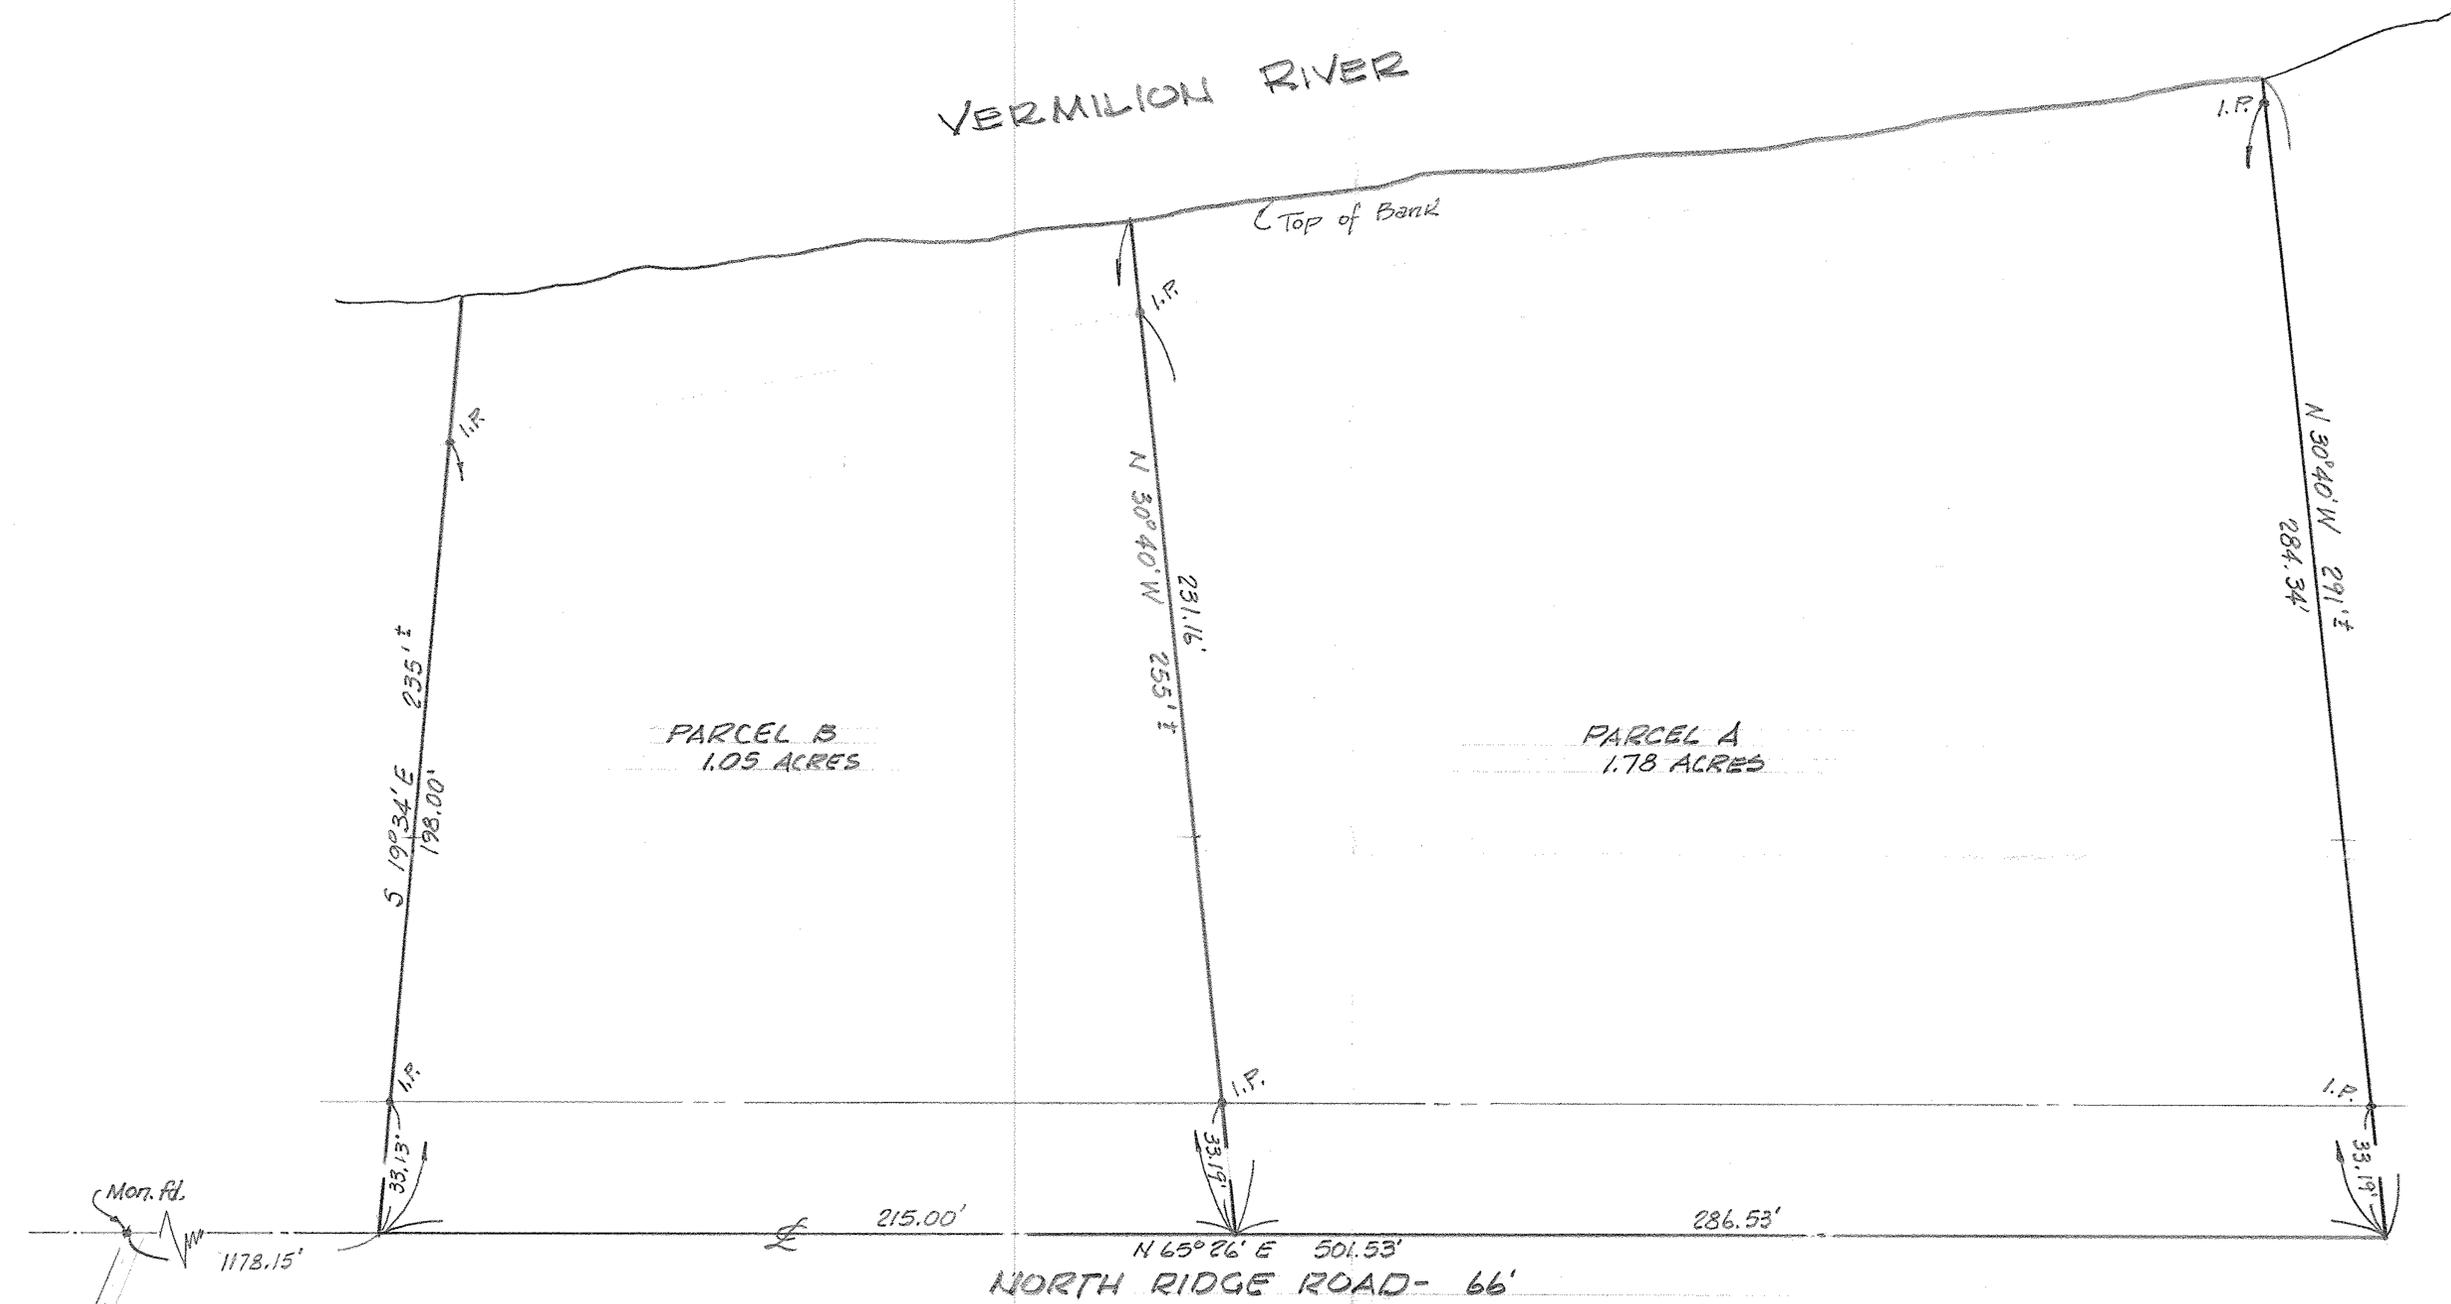

MAP of PROPOSED PARCEL SPLIT

PREPARED FOR PAUL M. PUSTAY  
PART of ORIGINAL BROWNHELM TWP LOT No. 51  
TOWNSHIP of BROWNHELM, LORAIN COUNTY, OHIO

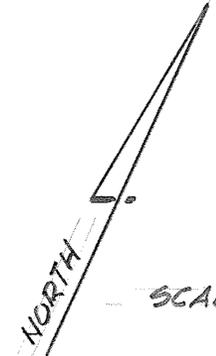

SCALE: 1" = 30'

01-00-051-000-040  
041  
01-00-051-A

McGLINCHY and ASSOCIATES  
PROFESSIONAL ENGINEER & SURVEYORS  
ELYRIA OHIO  
AUGUST, 1978 #783999