



Fred & Pauline Bauman

William H. & Elizabeth Robinson
Divol. 302 Page 158

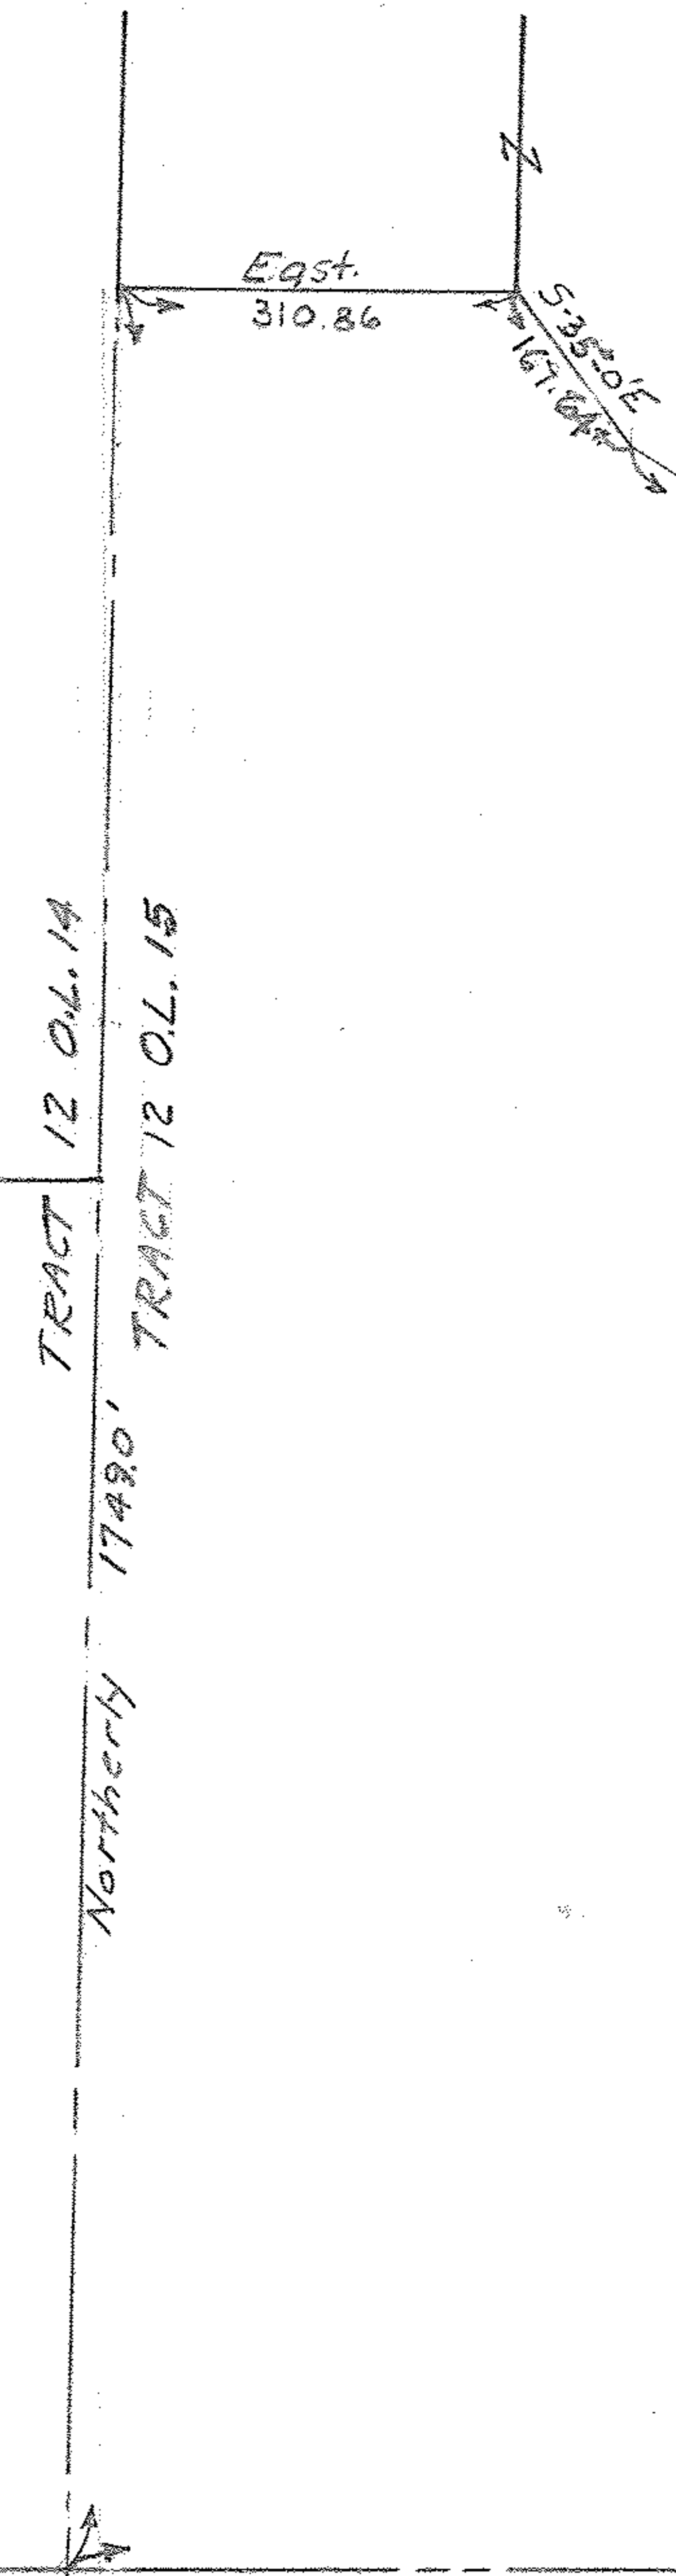

Wilbur S. Buchs & Dewey L. Anderson
Deed Vol. 323 Page 400

Note: Iron pins set Shown thus. *

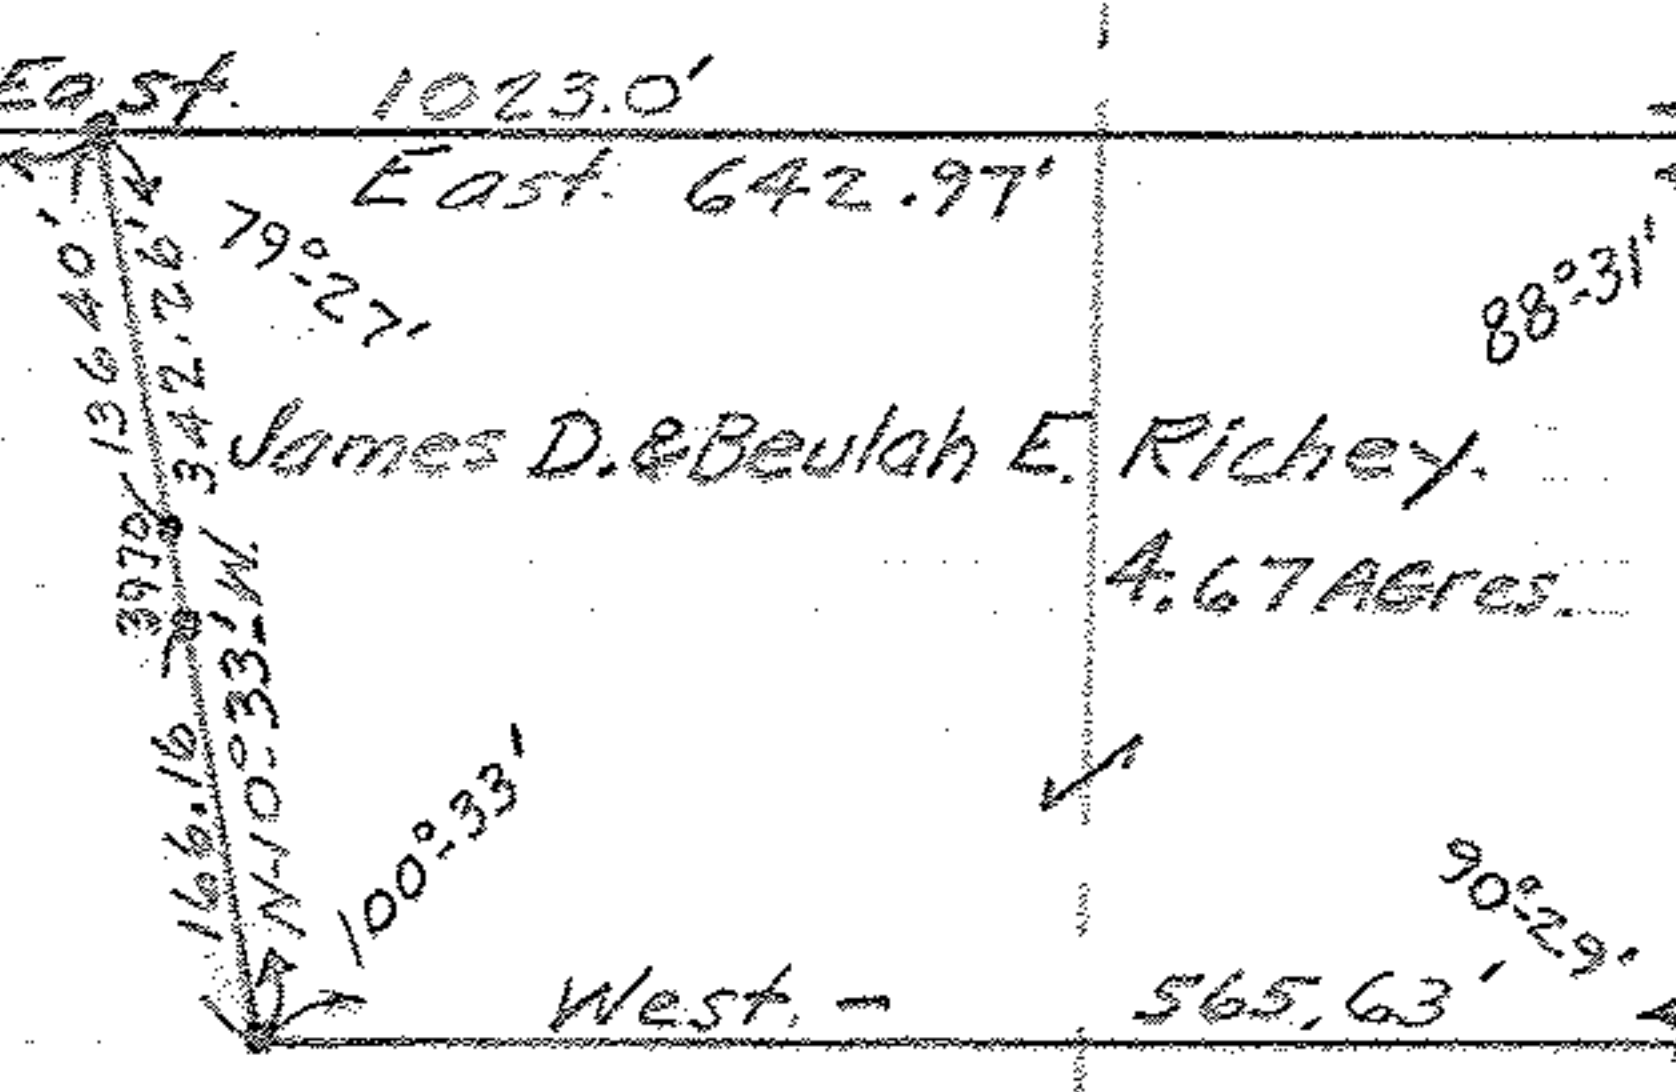

Frank J. & Mary H. Slanczka
62.53 Acres

Olive Howard & Leonard Baker

SURVEY FOR
James D. & Beulah E. Richey
O.L. 15 & 16 TRACT 12 HENRIETTA TOWNSHIP,
LORAIN COUNTY OHIO
Scale 1" = 200' Feb. 10. 1949
C.E. Penfound Registered Surveyor

HENRIETTA TWP
CAMDEN TWP