

MAP of SURVEY and PROPOSED PARCEL SPLIT  
 PREPARED FOR ETHEL C. KENNENBERG  
 PART of ORIGINAL EATON TOWNSHIP LOT No. 26  
 TOWNSHIP of EATON, CORAIN COUNTY, OHIO

LEGEND  
 ○ = IRON PIPE SET AT POINTS SO DESIGNATED


MENCY, GARNET S.  
 D.V. 747 PAGE 787

PAVEL ANDREJ  
 D.V. 1237, Pg. 210

0.4.15  
 0.4.26

REED ROAD

ELYRIA-TWINSBURG ROAD (S.R. 82)

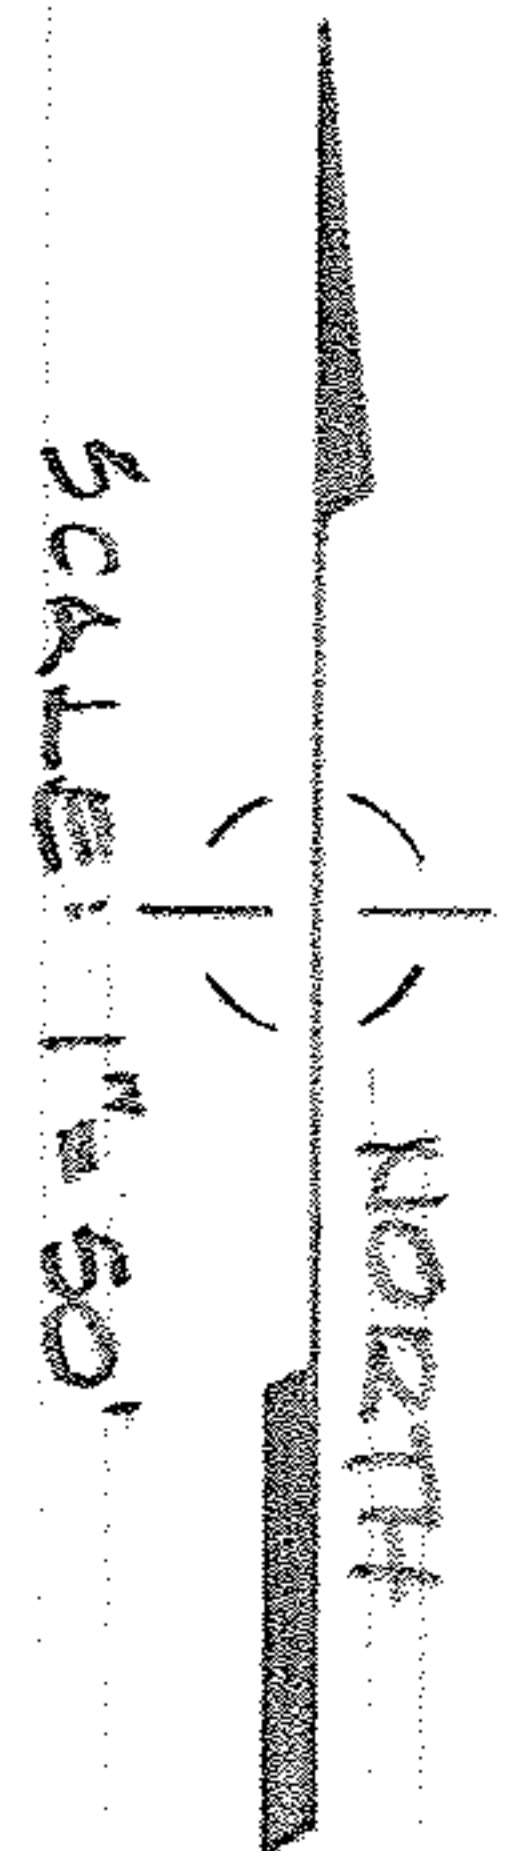

McGILCHY and ASSOCIATES INC.  
 PROFESSIONAL ENGINEER and SURVEYORS  
 110 1/2 MIDDLE AVE., ELYRIA, OHIO  
 MARCH, 1981  
 PROJ. # 816668