


- RESIDENTIAL
- COMMERCIAL

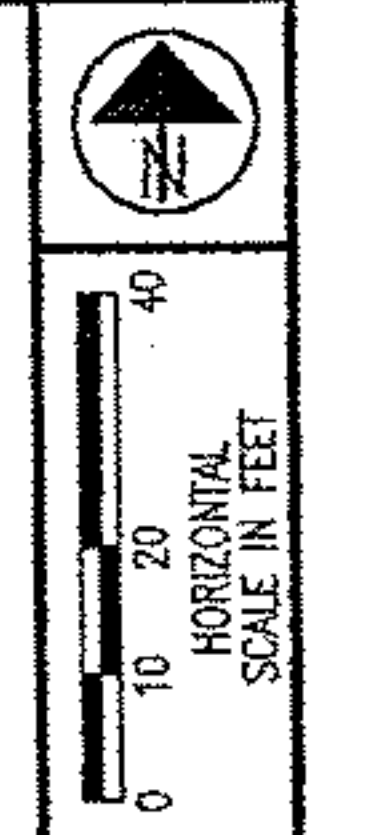

JANETTE GANOBSEK, GREGORY GANOBSEK, EMIL GANOBSEK, JR., RICHARD GANOBSEK, ELAINE ROCK, ROSE PREISLER AND DIANE TREGONIAK
4.000 Ac.

03-00-058-101-034
03-00-058-101-039

(B) ARC = 47.37'
RADIUS = 40.00'
CHD. LENGTH = 44.65'
CHD. BRG. = S 33°55'45" E

(C) ARC = 146.03'
RADIUS = 1191.28'
CHD. LENGTH = 145.94'
CHD. BRG. = S 64°20'30" E

(D) ARC = 142.35'
RADIUS = 1196.28'
CHD. LENGTH = 142.26'
CHD. BRG. = S 64°14'20" E

03-00-058-101-041

K. R. IRISH, LTD.
41.817 Ac.

4062

R/W DESIGNER
T.L.L.
R/W REFERENCER
B.P.L.

RIGHT OF WAY DETAIL SHEET
S.R. 611 ~ STA. 187+50 TO STA. 193+00

LOR - 611 - 4.38

26 / 32
214
220

LORAIN COUNTY CITY OF LORAIN ORIGINAL LOTS 57 AND 58 TOWNSHIP 7 NORTH, RANGE 18 WEST

MONUMENT LEGEND

- MONUMENT BOX FOUND
- CONCRETE MONUMENT FOUND
- STONE FOUND
- IRON PIN FOUND/NO I.D. CAP
- P.K. FDD P.K. NAIL FOUND
- MAG SPIKE SET
- (3/4" DIA. X 30" LONG) IRON BAR SET WITH A 1-1/2" DIA. ALUMINUM CAP MARKED "ODOT R/W RLS 5788"

** DENOTES RIGHT OF WAY ENCROACHMENT

NOTES:
ALL STATIONS AND OFFSETS GIVEN ARE IN REFERENCE TO CENTERLINE OF RIGHT OF WAY S.R. 611 AND/OR CENTERLINE OF RIGHT OF WAY ROOT ROAD.

EXISTING RIGHT OF WAY WIDTHS AND LOCATIONS WERE DETERMINED USING:

- W.P.A. STATE WIDE HIGHWAY PROJECTS STATE WIDE OFFICIAL PROJECT OP-665-42-1-119 S.H. 827 SEC. LORAIN PT. & SHEFFIELD PT. S.R. 611
- O.D.O.T. R/W PLAN COLORADO AVENUE S.R. 611
- LORAIN COUNTY TAX MAPS
- STREET DEDICATION PLATS

REV.	DATE	DESCRIPTION
		DATE OF COMPLETION November 30, 2001

