
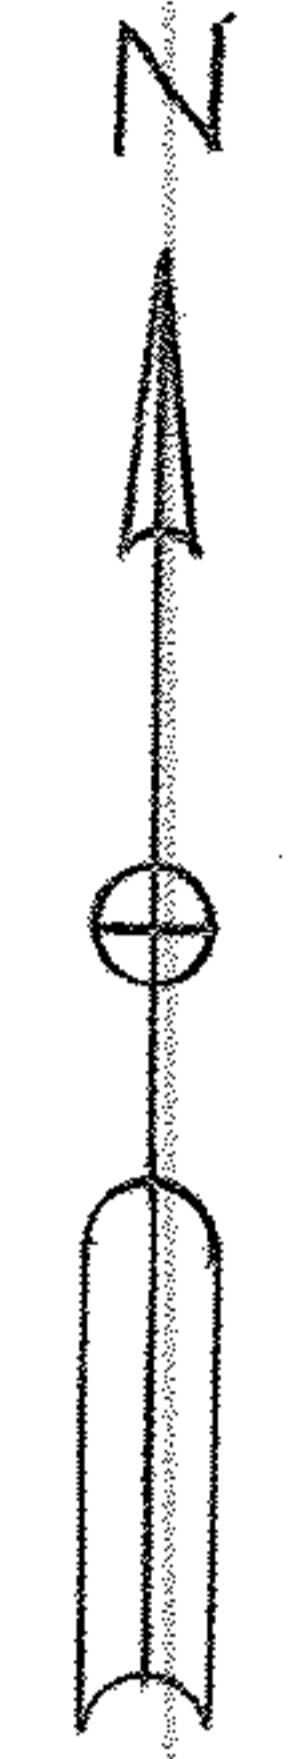


Passer

09-00-086-110-035
037
09-00-086-B
038

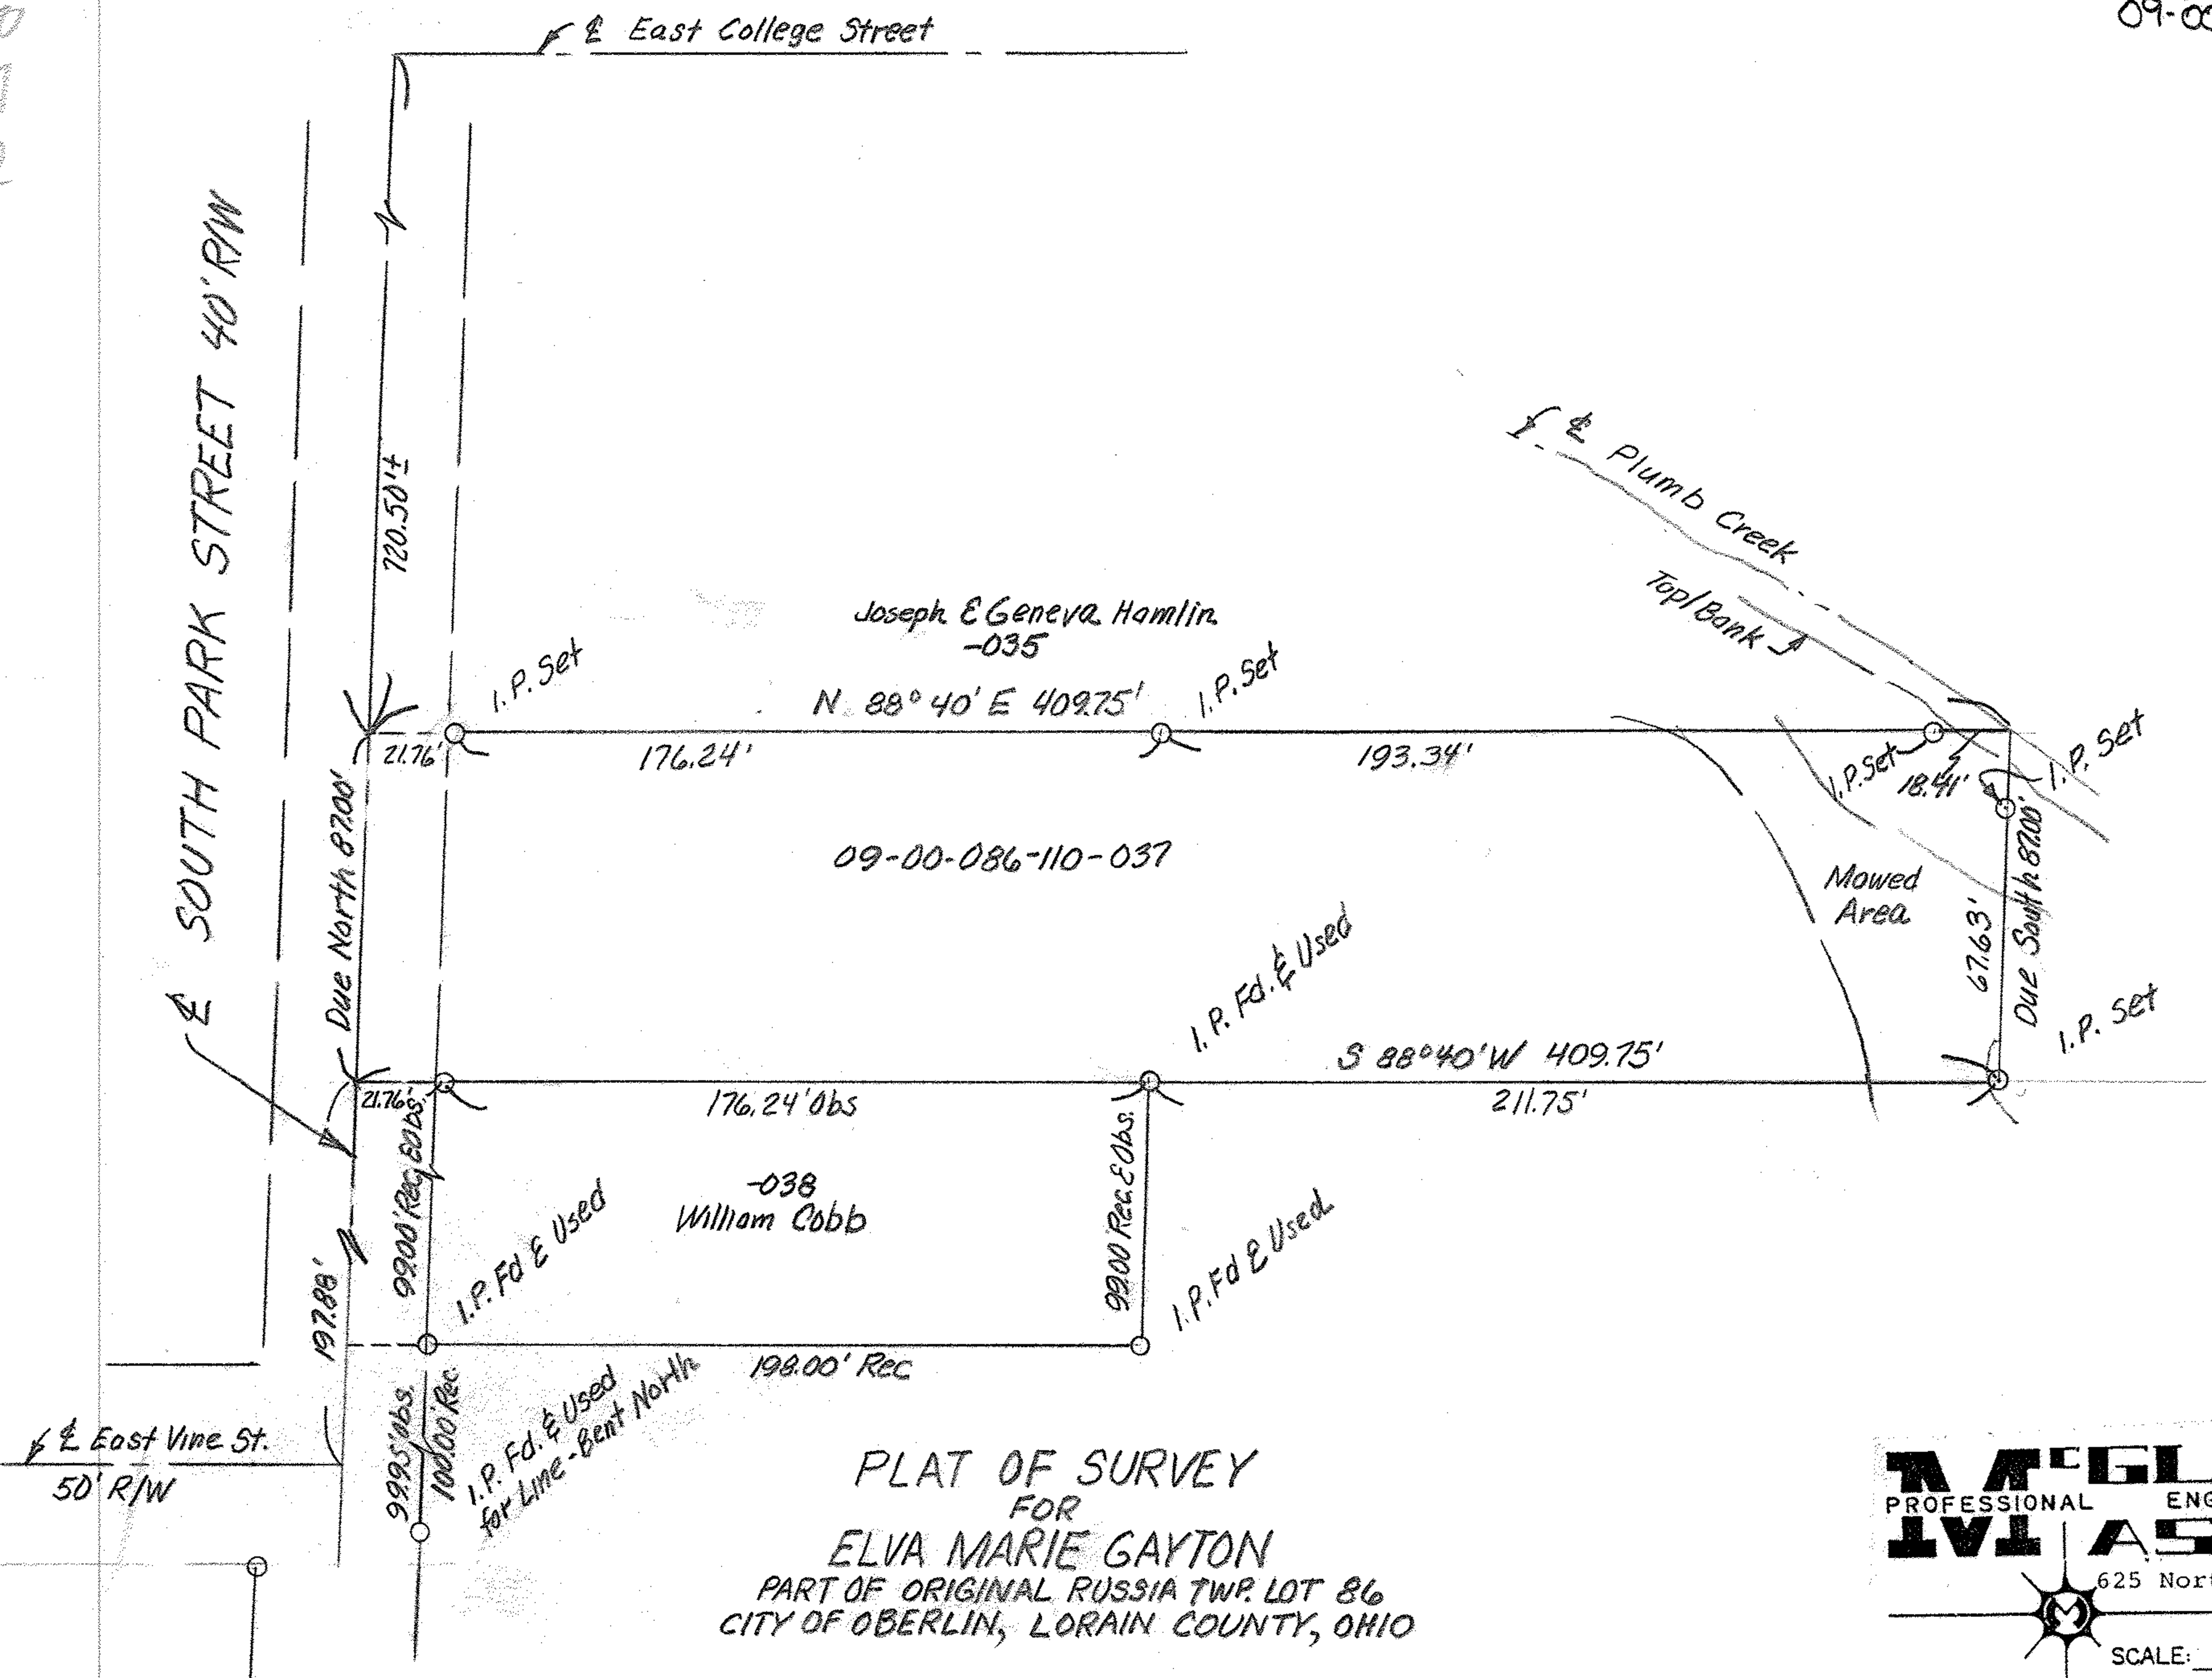

PLAT OF SURVEY
FOR
ELVA MARIE GAYTON
PART OF ORIGINAL RUSSIA TWP. LOT 86
CITY OF OBERLIN, LORAIN COUNTY, OHIO

MAGLINCHY AND
PROFESSIONAL ENGINEERS AND SURVEYORS
IV ASSOCIATES
625 North Woodhill Drive Amherst, Ohio



SCALE: 1"=40' DRAWN BY: L.V.M
DATE: 10/1/92 JOB NO: 928830