


19-06-040-000-005
 19-D 009 018

John & Betty J. Susak D. Vol. 736 Pg. 46 Nov. 22-1958

PLAT OF SURVEY FOR LLOYD SMITH
 PART OF LAND OF RUSSELL L. & EDITH P. SMITH
 ORIGINAL LOT 40 - SECTION 6 - PENFIELD TWP.
 LORAIN COUNTY OHIO
 SCALE: 1" = 100' DECEMBER 28-1960
 Gary E. Penfound Reg. Surveyor No. 4457

Russell L. & Edith P. Smith
 D. Vol. 335 Pg. 47 May 16-1944

Joseph & Emma Zebrowski
 Parcel Three D. Vol. 322 Pg. 603



NOTE: Iron pits found or set shown thus: ●

19254
 19-06-040