



GRAPHIC SCALE 1"=200'

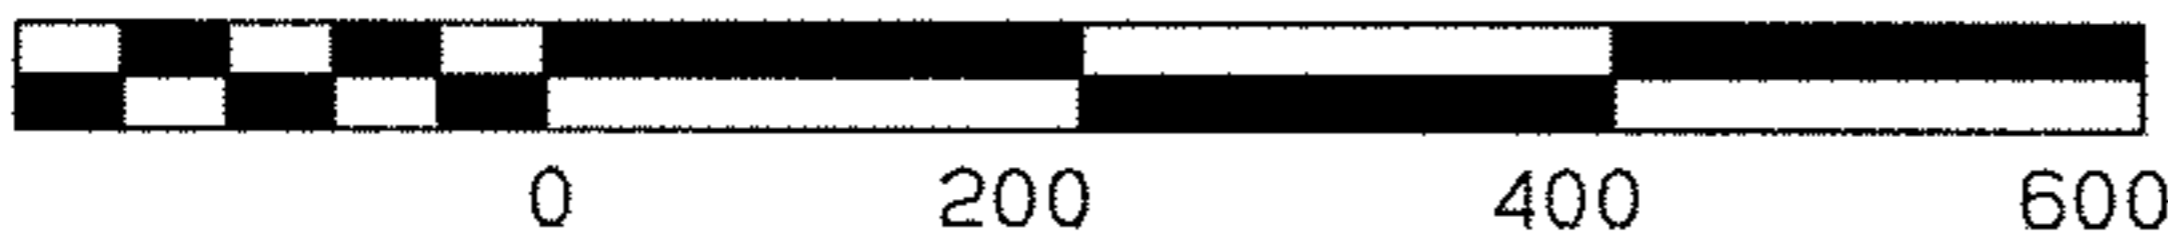

Medina-Elyria Rd. (S.R. 57 & 303 varies)

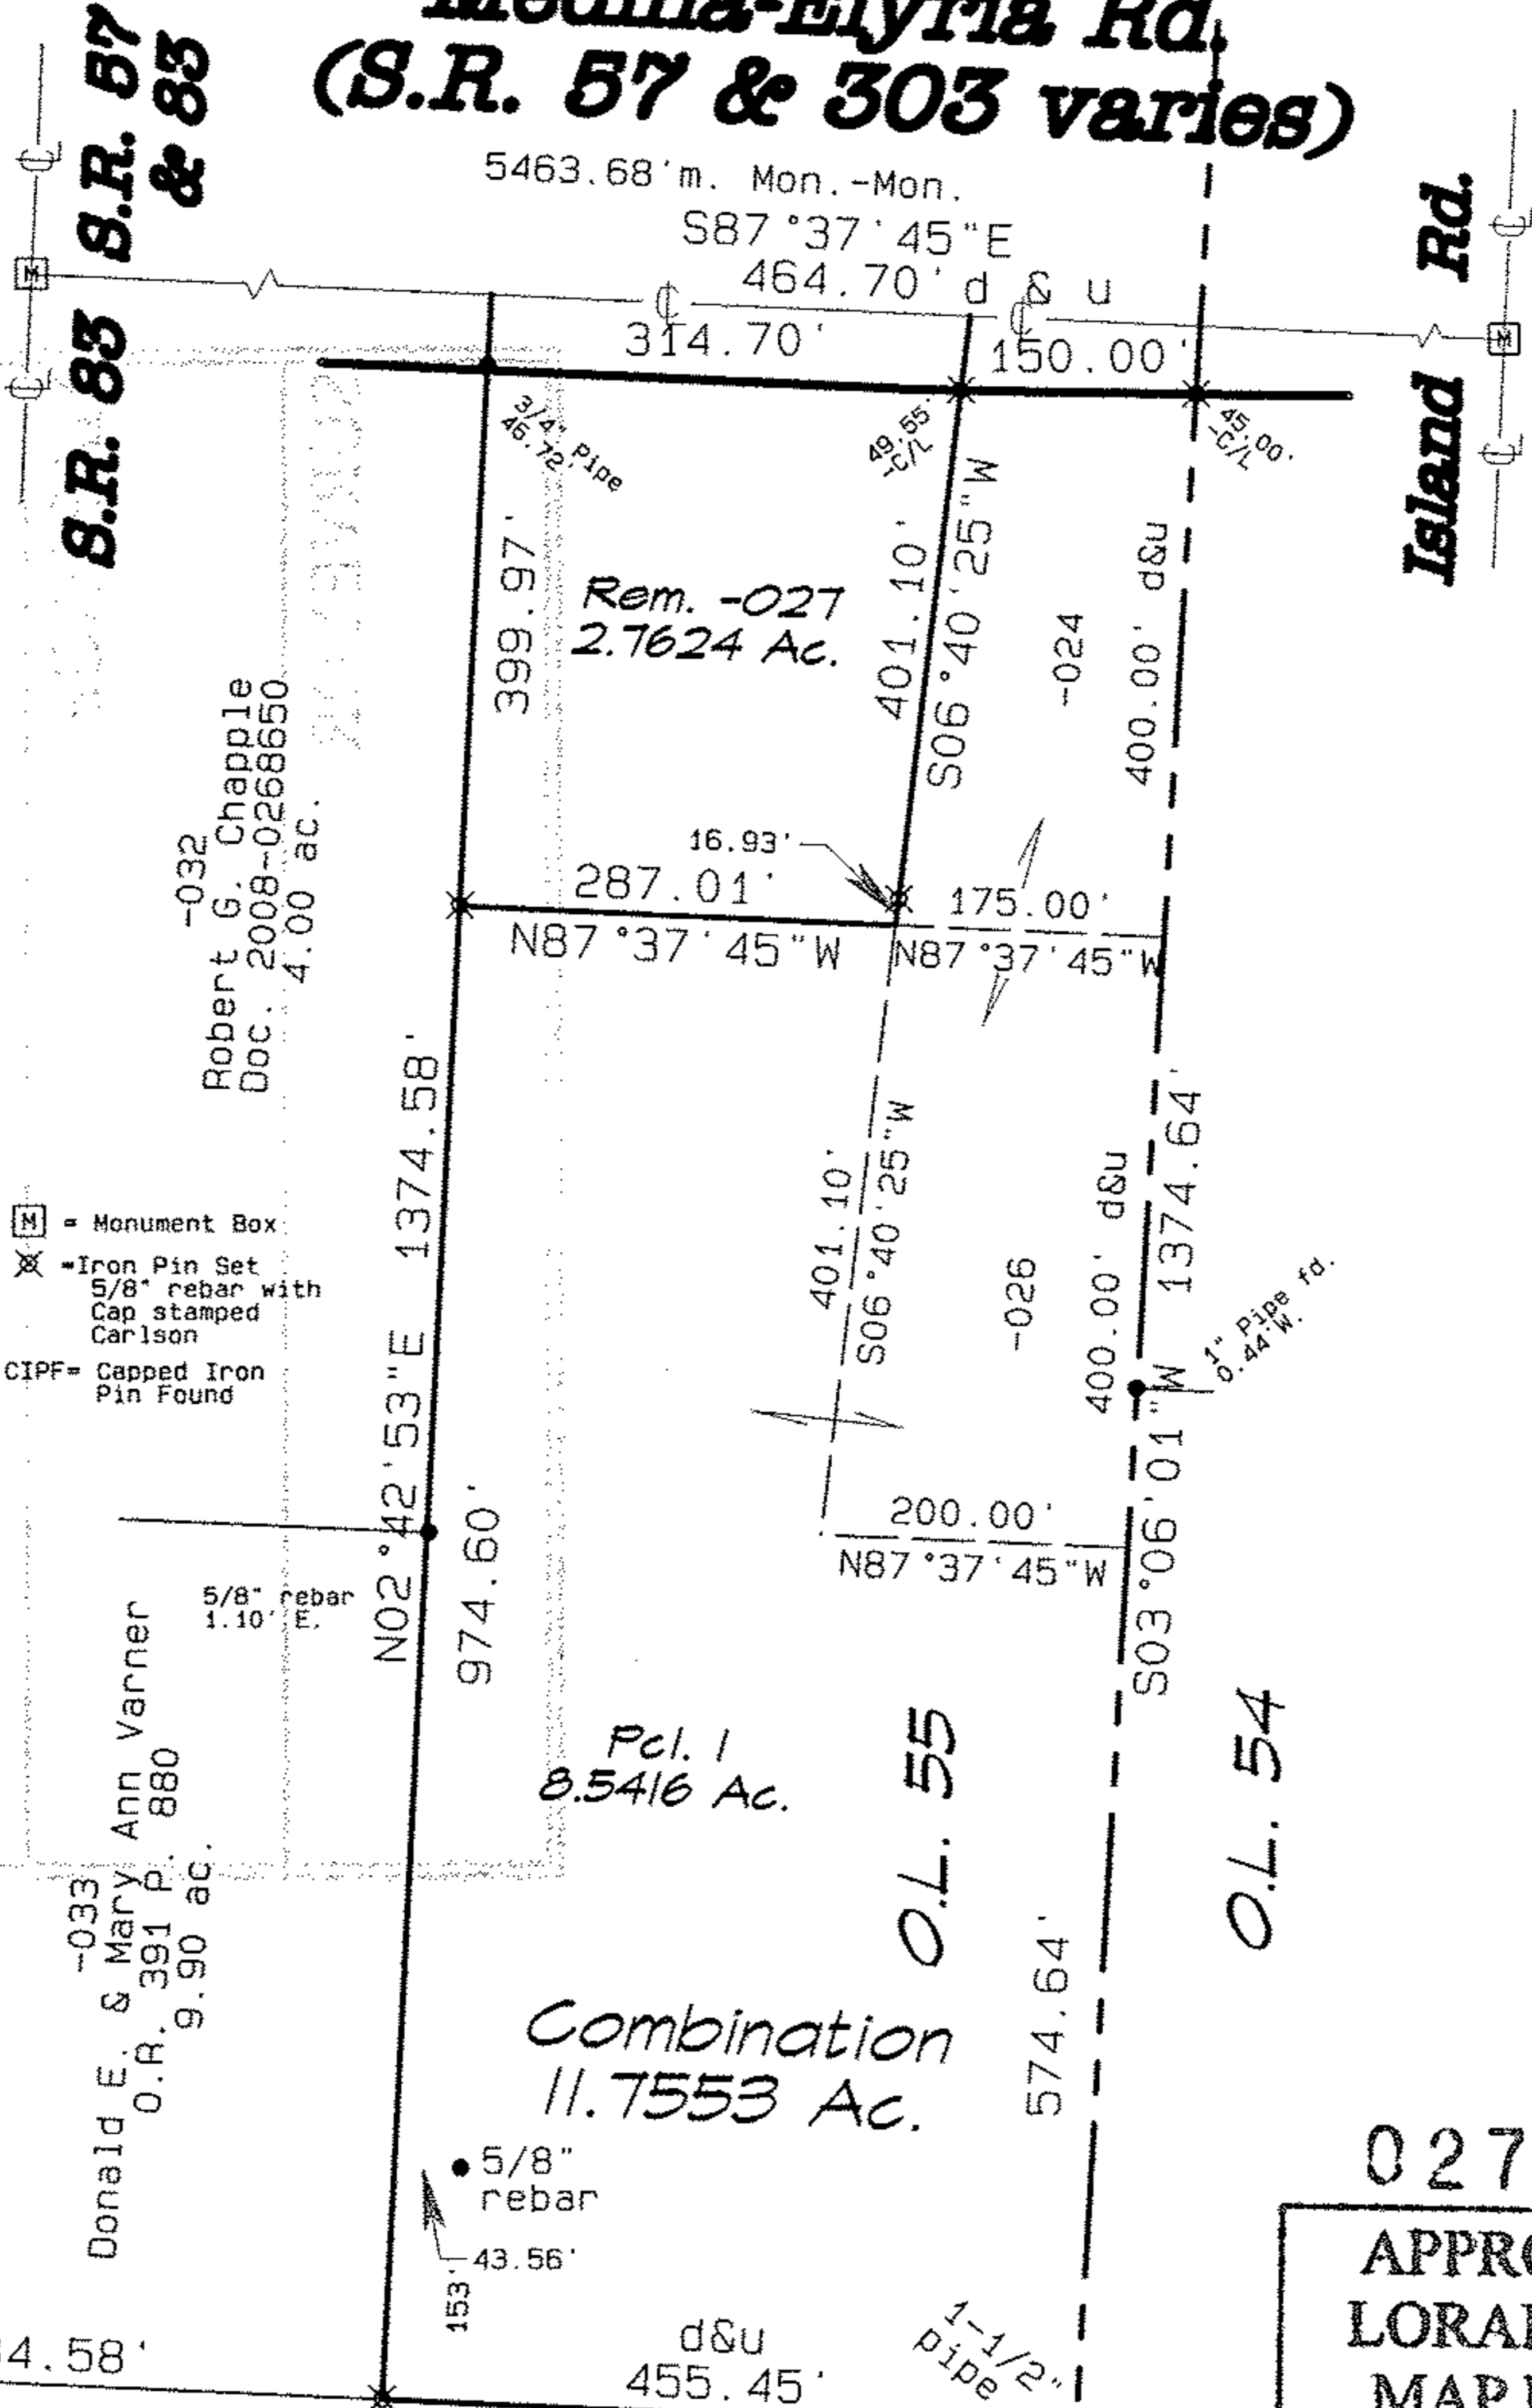

- [M] = Monument Box
- [X] = Iron Pin Set 5/8" rebar with Cap stamped Carlson
- CIPF = Capped Iron Pin Found

02751	
APPROVED LORAIN CO. MAP DEPT	
DATE	10/12/09
PAGE	16-00-055-000 027,026, 024 16-00-055-B
BY	J.H. Field
#	02751



RE Services No. 16, LLC
Doc. 2003-0947886.

Plat of Survey Tom Richards

Grafton Twp. O.L. 55
Lorain Co. Ohio
Carlson Surveys December 2008

Job: 1601-69R
Flood Zone: X