
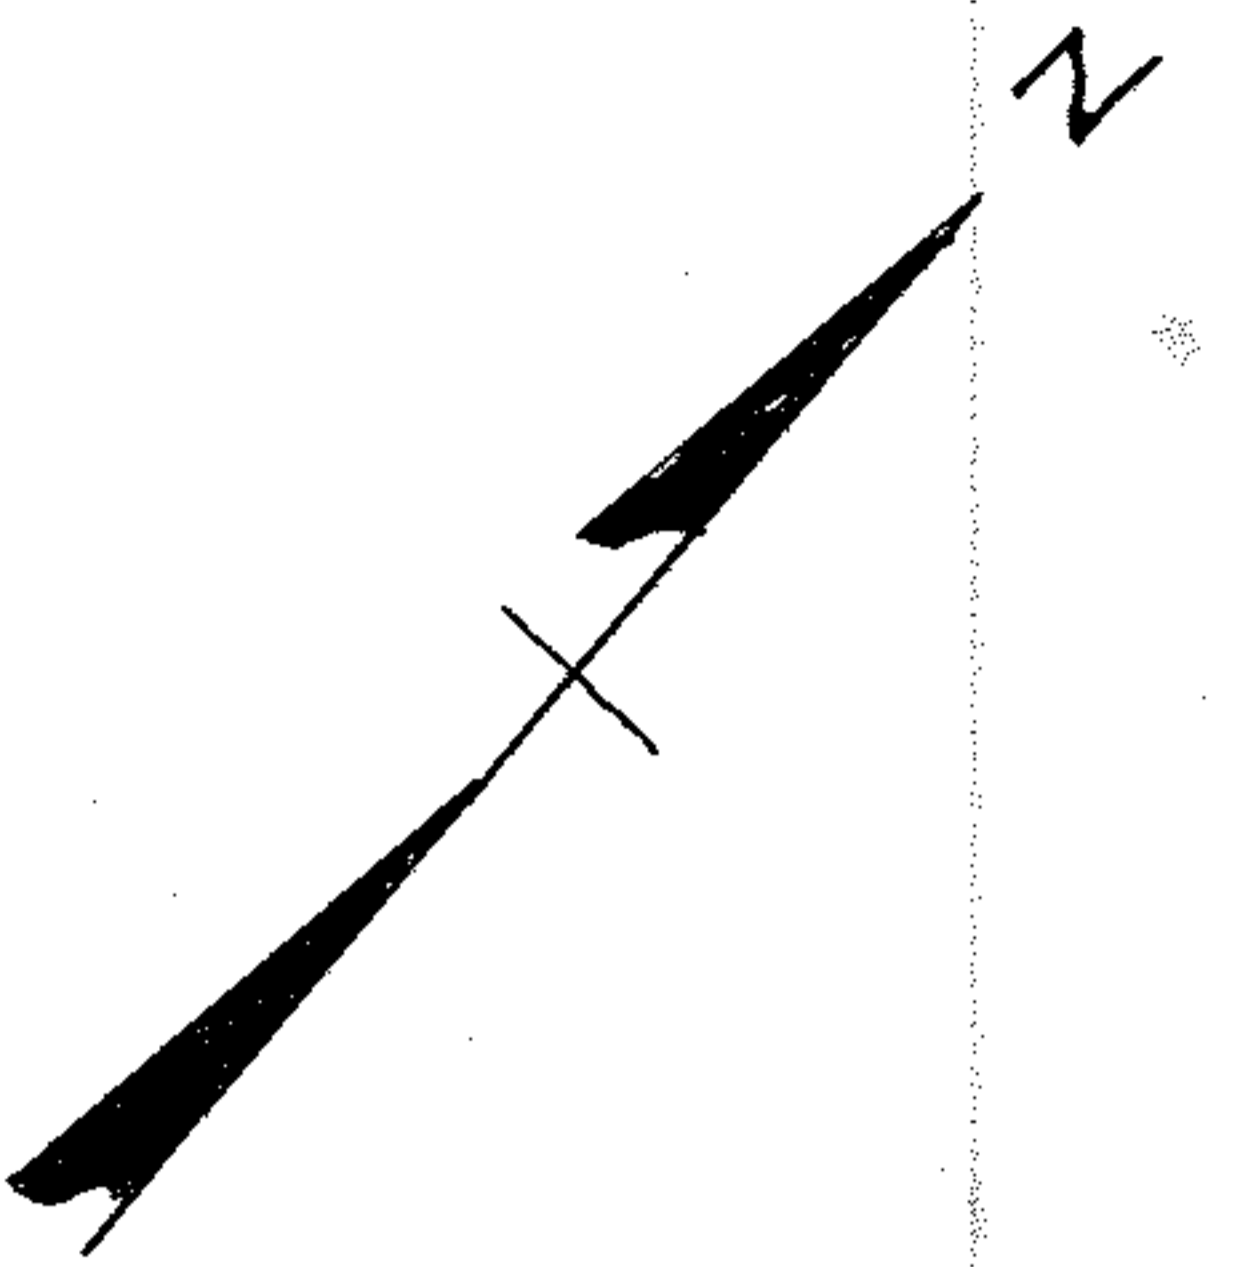


Marquerite Shepard
D. Vol 523 Pg 123 Aug 14, 1951

Robert J. Powell D. Vol. 502 Pg. 50 Oct. 3, 1950

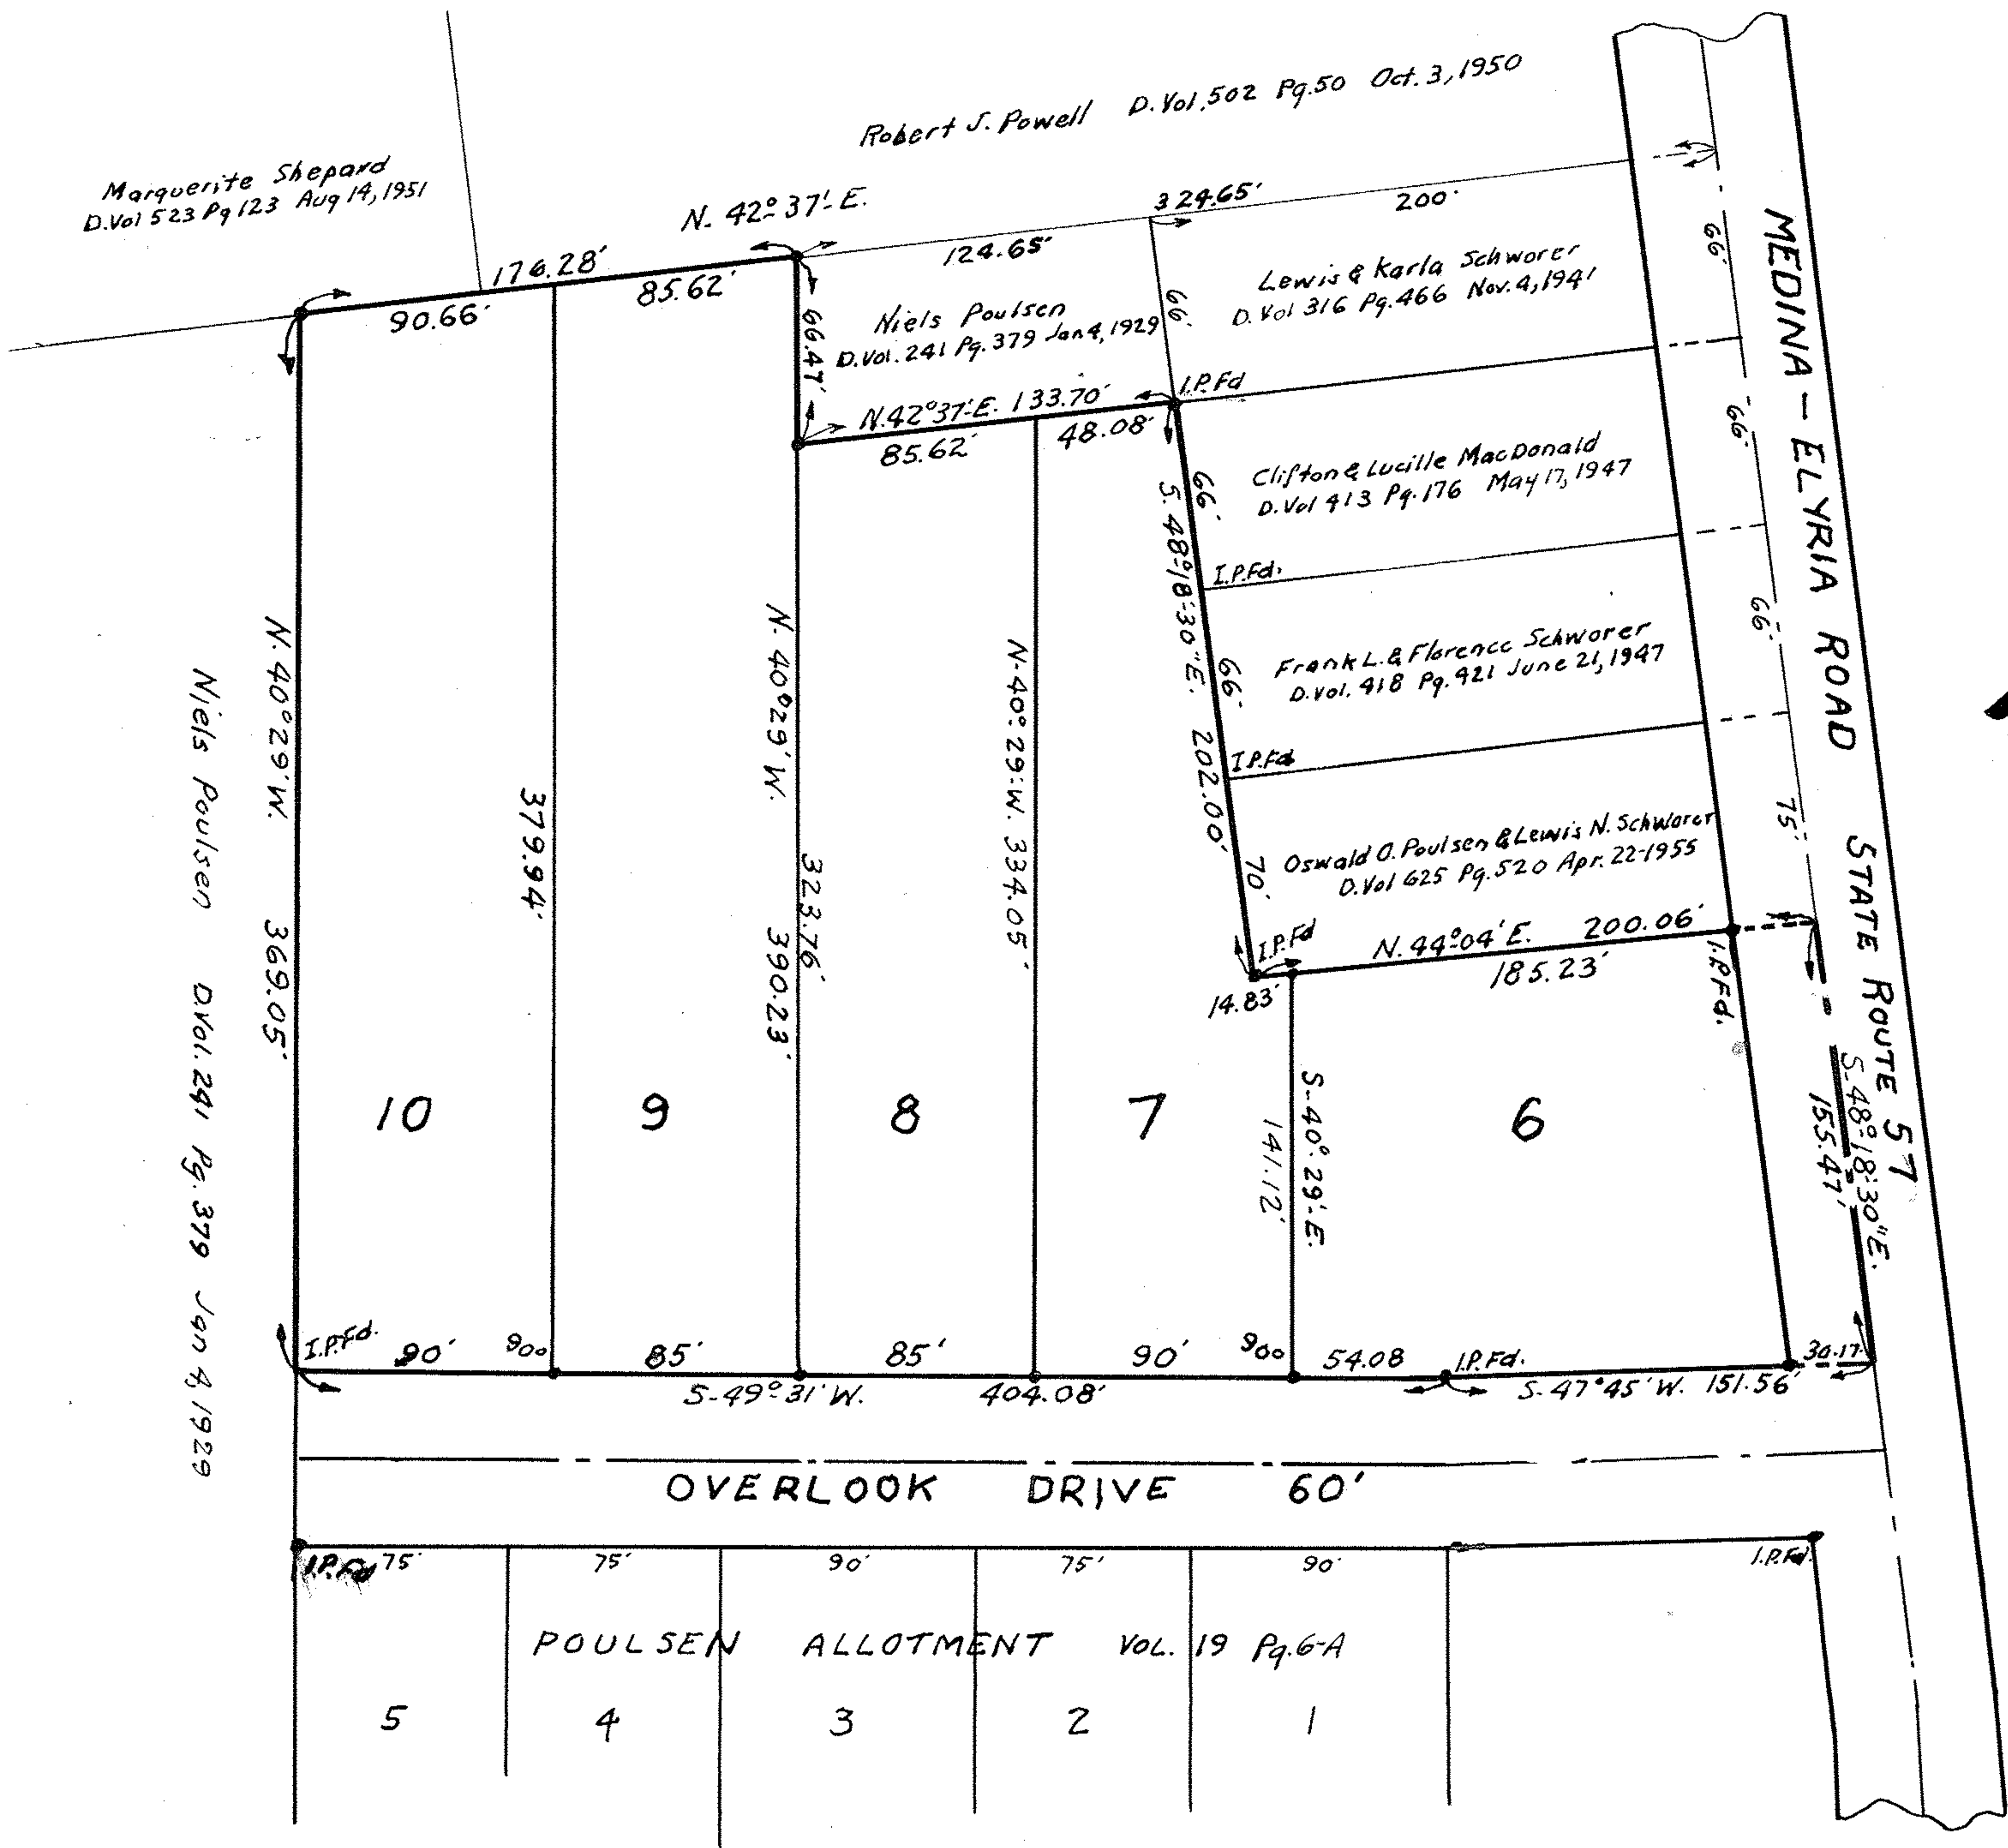

8:004
 Sept 29 - 56
 Sept 29 56
 V. 19 Pg 9a
 Lesta B Mitchell

POULSEN ALLOTMENT NO. 2

July 19 65
 m.c.
 PART OF SECTION NO. 6 CARLISLE TOWNSHIP
 LORAIN COUNTY OHIO

SCALE: 1" = 60'

AUGUST 4, 1956

C. E. PENFOUND

REGISTERED SURVEYOR NO. 3200

I hereby Certify that this is exact copy as recorded in Vol. 19 Pg. 9a.

C. E. Penfound.

10-00-006-126-062

061

063

030

029

028

10-00-006-H

006