

GREEN ROAD 50

CHAS. F. & BERYL  
JEAN MOEHL  
V.1392 P.352  
210

CHARLES MOEHL  
V.709 P.376-378

SURVEY FOR  
**DONALD H. & MARION E. WORCESTER**

PART of O.L. 22 of THE GORE STRIP & PART of O.L. 21 TRACT 11  
TOWNSHIP of CAMDEN COUNTY of LORAIN STATE of OHIO


SCALE 1"=100' MAY, 1991

LAUNDON • SIMON • CAHL & ASSOC.  
ENGINEERS SURVEYORS  
106 MIDDLE AVE. ELYRIA, O. 44035

(216) 322-7625  
JOB N° 91-2033  
P.B. 220 P. 66, 67 & 69

ACREAGE BREAKDOWN

O.L. 21 9.6 Ac. ±  
O.L. 22 27.76 Ac. ±

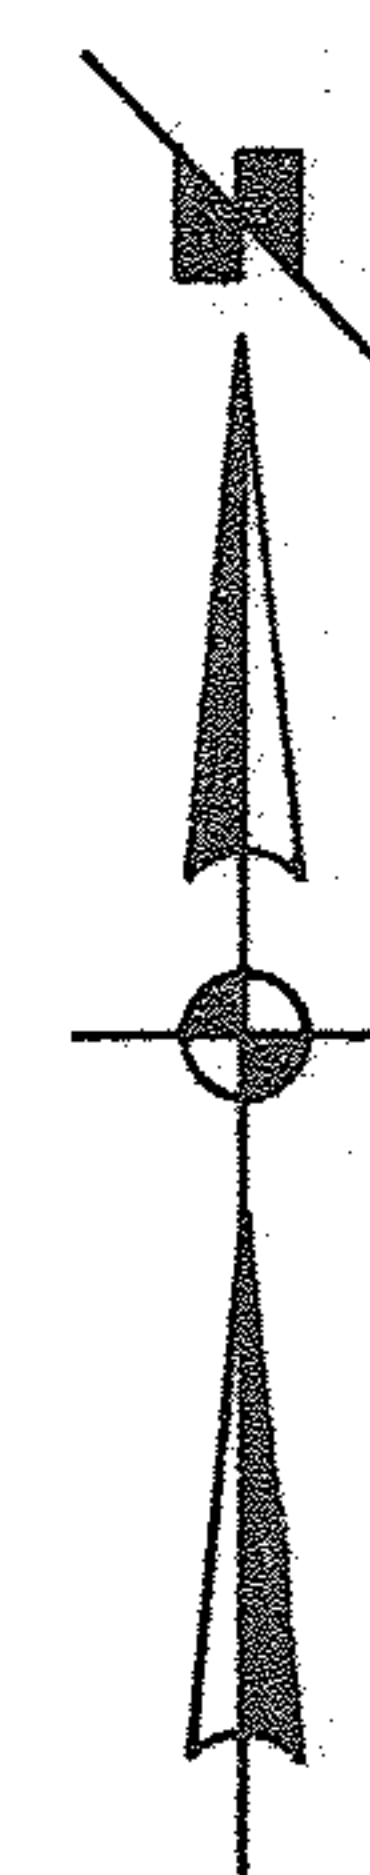

BEARINGS SHOWN HEREON ARE  
ASSUMED AND USED TO  
DESCRIBE ANGLES ONLY.

ELY. LINE of THE  
GORE STRIP

O.L. 20

O.L. 22

I.P. Set

O.L. 21

I.P. Set

I.P. Set

37.3660 Ac.

MILLARD G. & GOLDIE M.  
HARBAUGH  
V.989 P.681

-002

-001

-002

6.89°50'00"W 343.67'

I.P. Set 232 111.67'

TIMOTHY M. OLNEY  
O.R.V. 360 P.646

232

ALBERT E. & SHIRLEY A. GREINER  
V.1375 P.822-824

EUGENE HOPKINS  
V.1006 P.693

I.P. Set

316.85'  
N.0°10'00"W 352.54'

127.85 R.&M. N. LINE RR.

N.0°10'00"W 1065.73'

711.61'  
6.1°04'52"E

1533.38'  
S.80°41'27"W

394.22'  
6.1°46'42"E

872.46'  
5.88°10'12"E

CONRAIL R.R. 100'

45957