

PLAT OF SURVEYS FOR RICHARD & SHIRLEY A. MILLER AND FOR  
 CLIFFORD M. & MARJORIE J. SMITH AND MELVIN A. & NORMA P. SMITH

ORIGINAL SECTION NO. 6  
 LORAIN COUNTY  
 OHIO

NOTES: ○ indicates iron pin found.  
 ● indicates iron pin set

in August 1957.

● indicates iron pin set


in November 1969.

NOVEMBER 1969

Gary E. Pentfound Registered Surveyor No. 4457

REVISED DEC. 5-1969

Charles D. & Lola L. McKelvey D. Vol. 295 Pg. 426



SECTION 6  
 SECTION 15

10-00-006-119-002, 024, 021, 023, 022  
 10-00-006-E  
 005