


18-00-021-111-003  
thru  
-007  
-012 thru  
-027

18-00-021

18-00-021-C

Clay St. 66'  
40 Rods Wide

HALE ST. 60 Links Wide  
N-0°20'-W

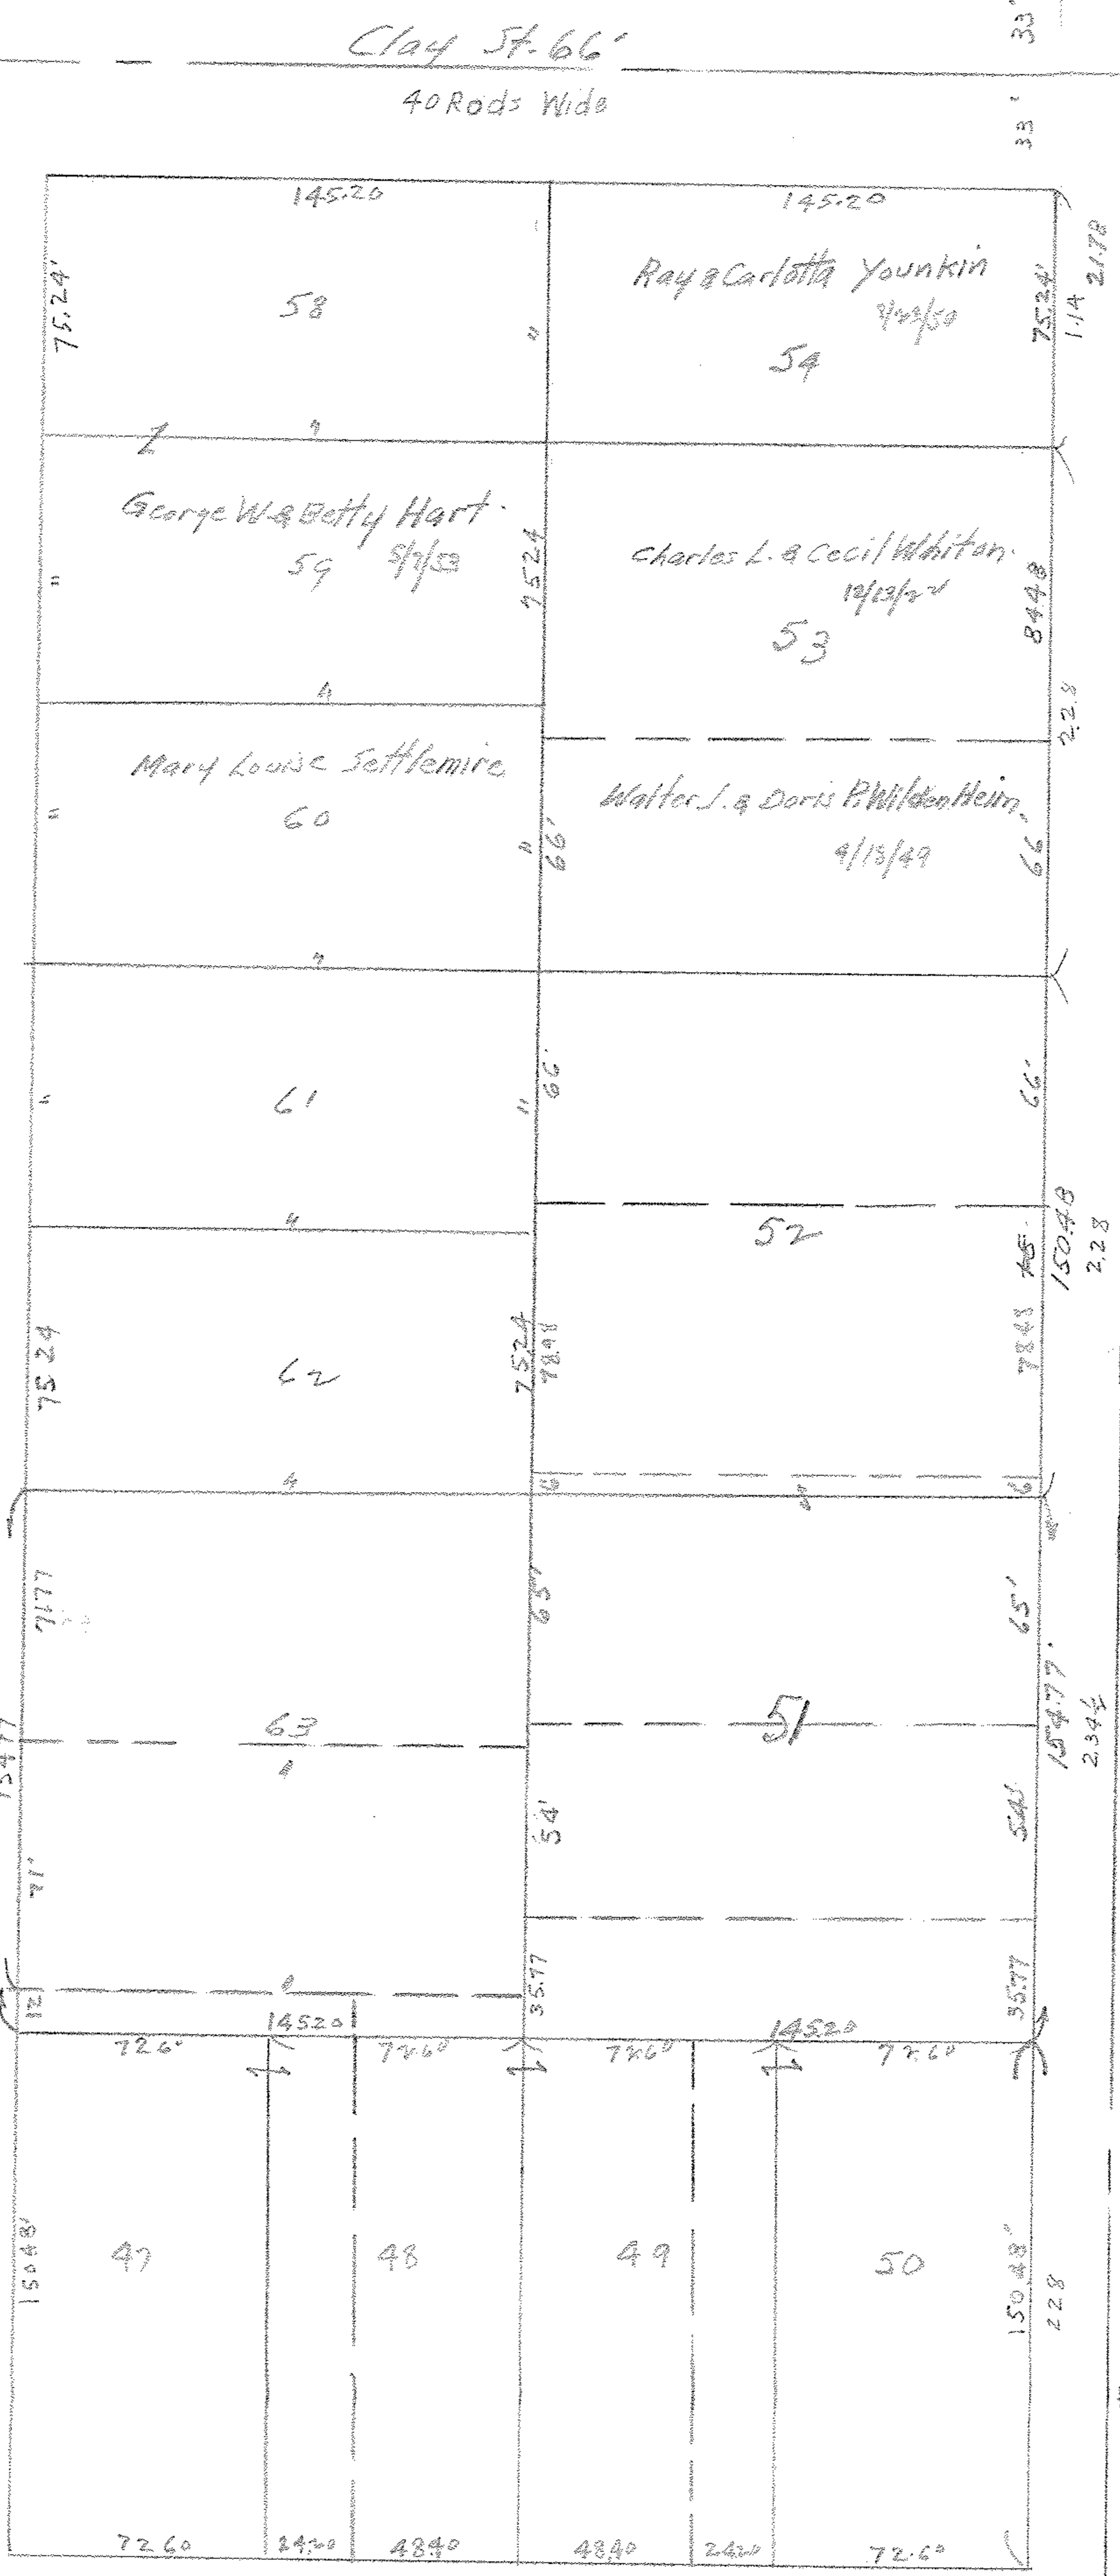

Taylor St. 50'  
N-89°50'E  
75 3/4 Links 25'

Wads worth Tripp & DeWolf Addn Vol 1 Pg 9

Orig village plat  
Vol 1 Pg 6.

HERRICK AVE. EAST. N-89°E

33'  
33'  
114 2178  
8448  
228  
66'  
66'  
66'  
7848 15048 228  
7177  
15477  
71'  
15477  
3577  
3577  
54'  
65'  
65'  
54'  
3577  
54'  
65'  
2344  
BARKER STREET 4356'

15251