

SURVEY PLAT

HUNTINGTON TOWNSHIP
Part Of LOT 10, TRACT 17
LORAIN COUNTY

P.P. NO.

21-17-010-000-024

PAGE

21-17-010A

SPLIT NO.

21031


DATE

7-14-94

SURVEYOR

RONALD G RUDOLPH

BURSLEY RD.

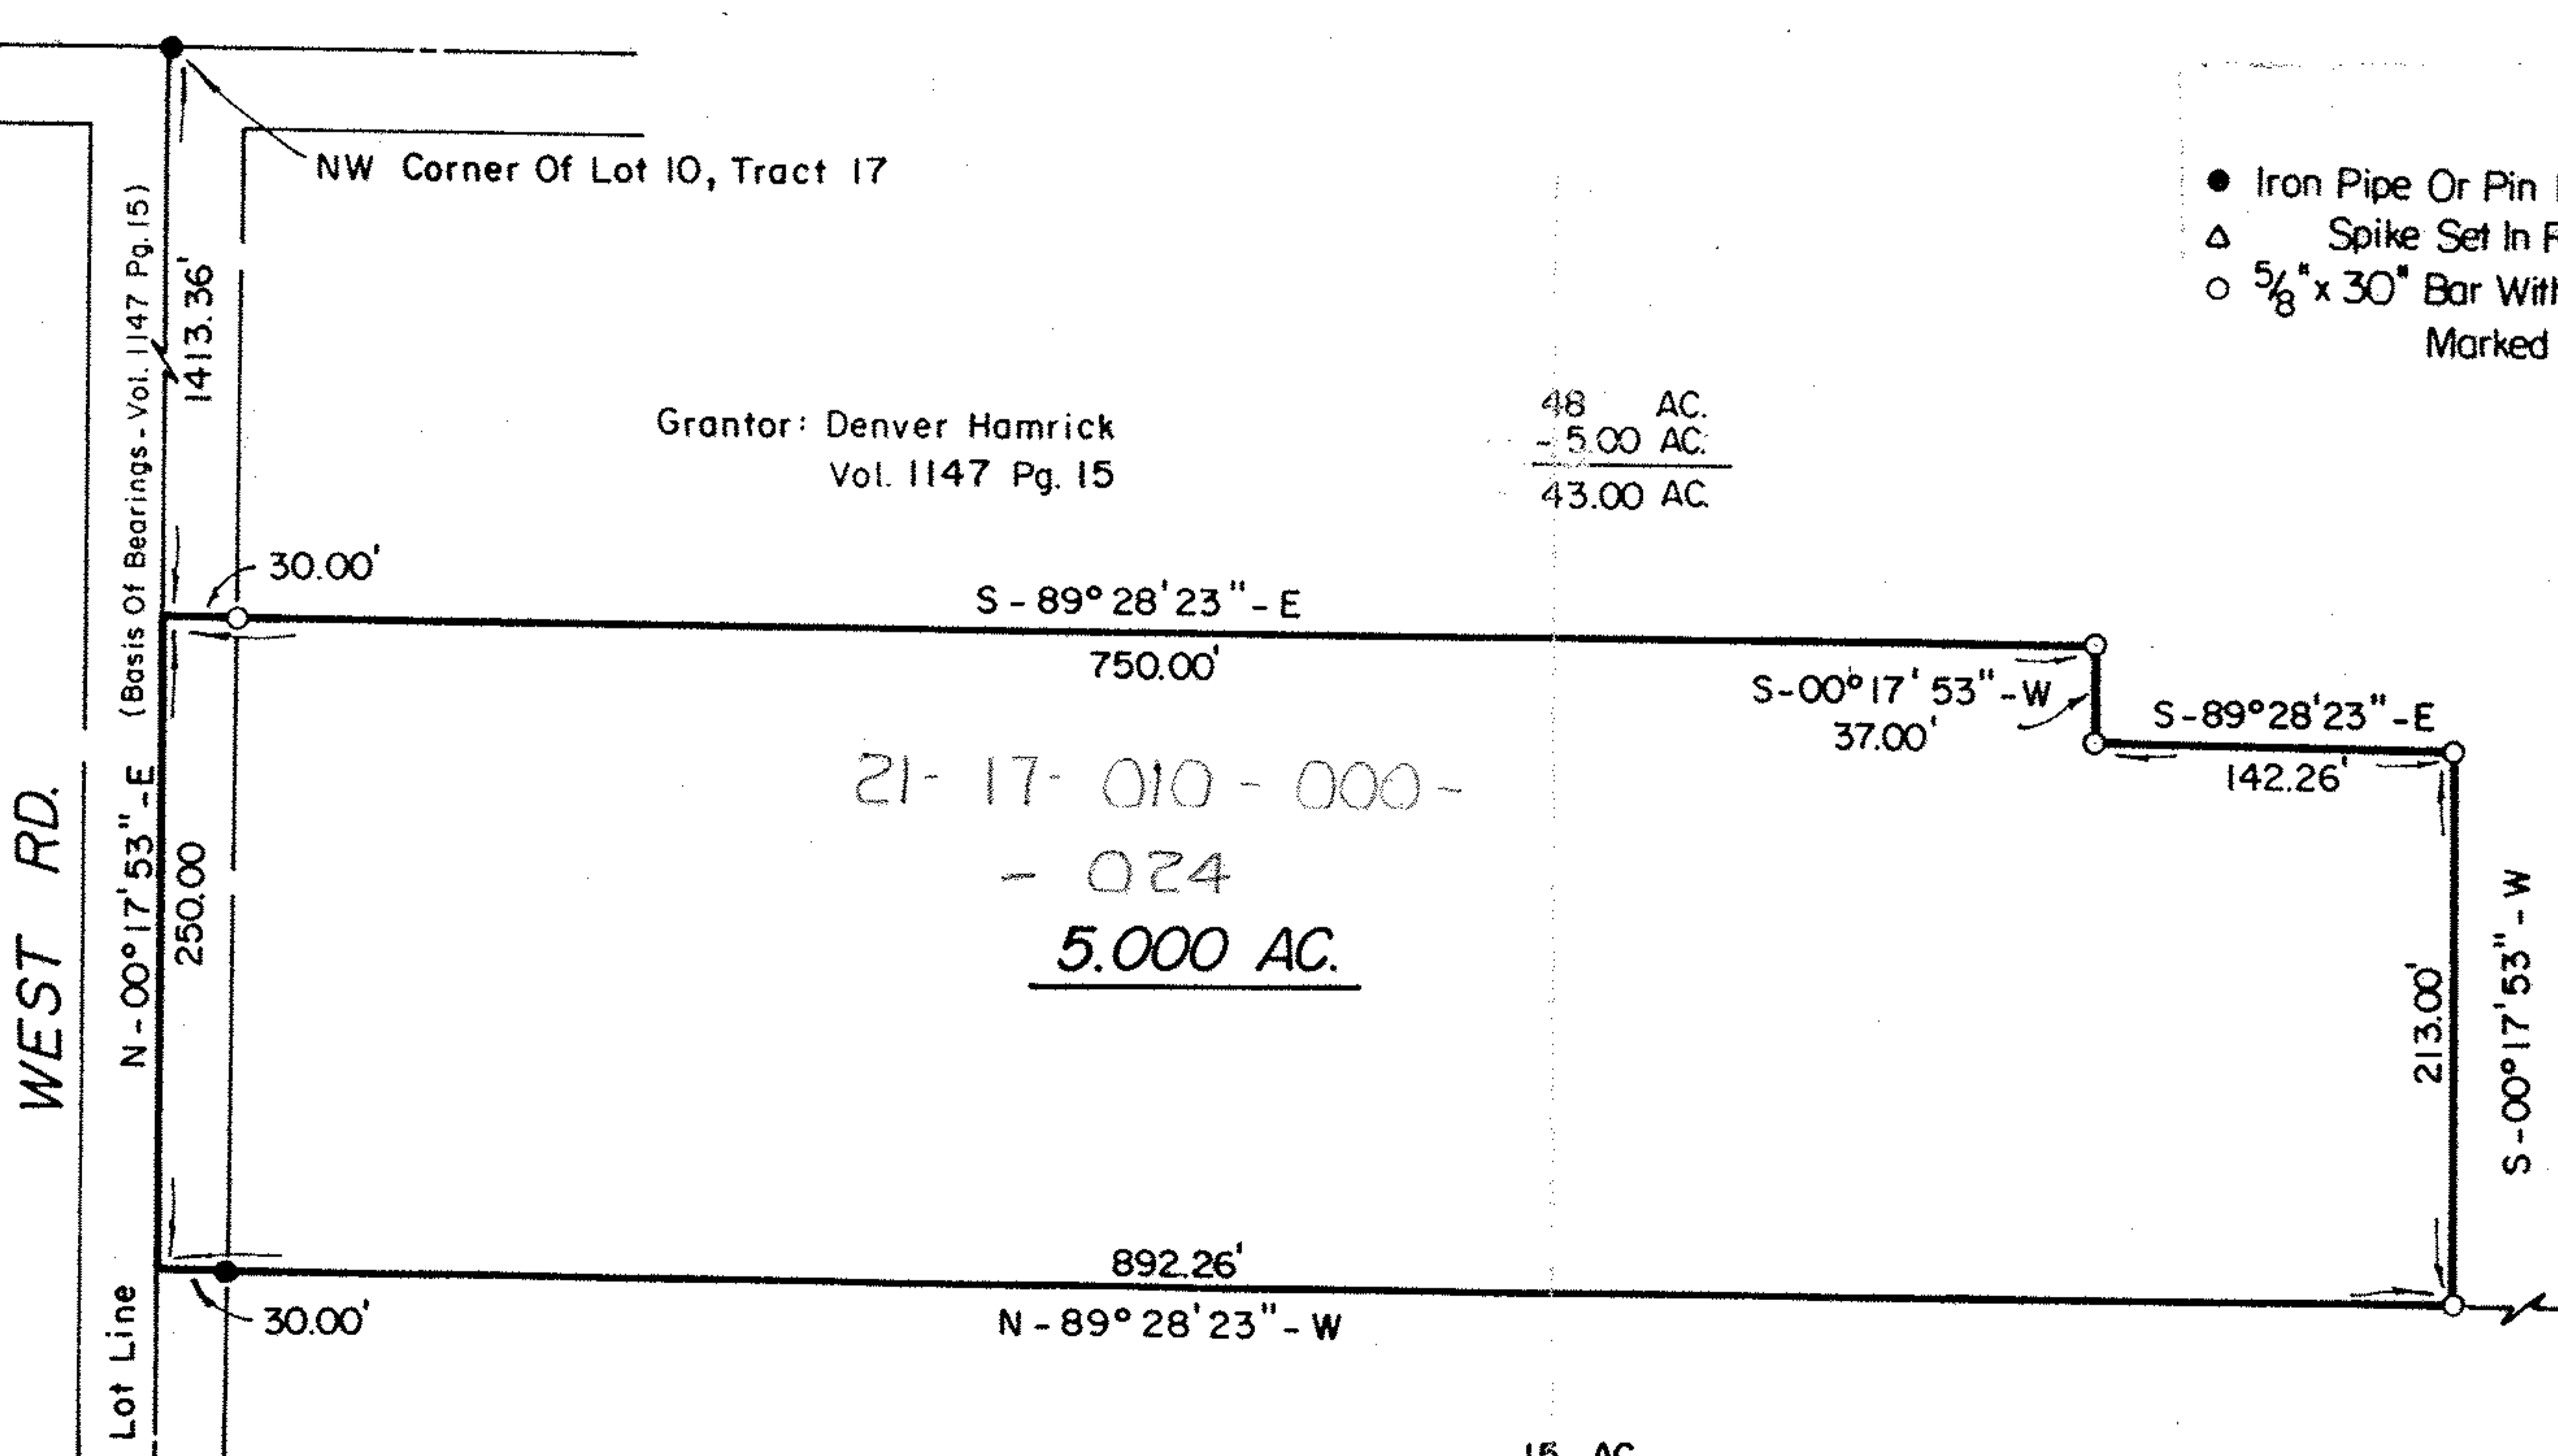


Grantor: Denver Hamrick
Vol. 1147 Pg. 15

48 AC.
- 5.00 AC.
43.00 AC.

21-17-010-000-024
5.000 AC.

- Iron Pipe Or Pin Fd.
- △ Spike Set In Roadway
- 5/8" x 30" Bar With Yellow Plastic Cap
Marked RUDOLPH Set 6449

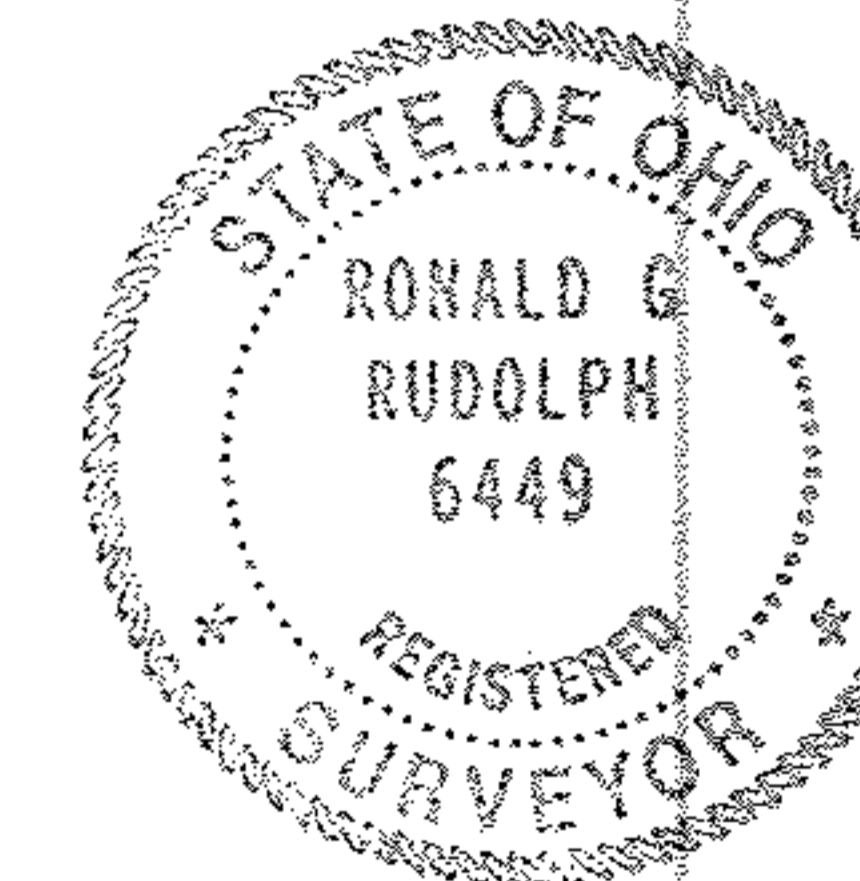

I Certify This Survey And Plat To Be Correct To The Best Of My Knowledge.

7-14-94 *Ronald G. Rudolph*
Date Ronald G. Rudolph P.S. No 6449
R.G. RUDOLPH SURVEYING, INC.
384 W. Liberty St.
Wooster, Ohio 44691
(216) 262-0798
Job No. 7793

21031

APPROVED
LORAIN CO.
MAP DEPT

DATE 9-8-94

PAGE 21-17-010 A

BY CAROLYN FRANCIS

21031

