
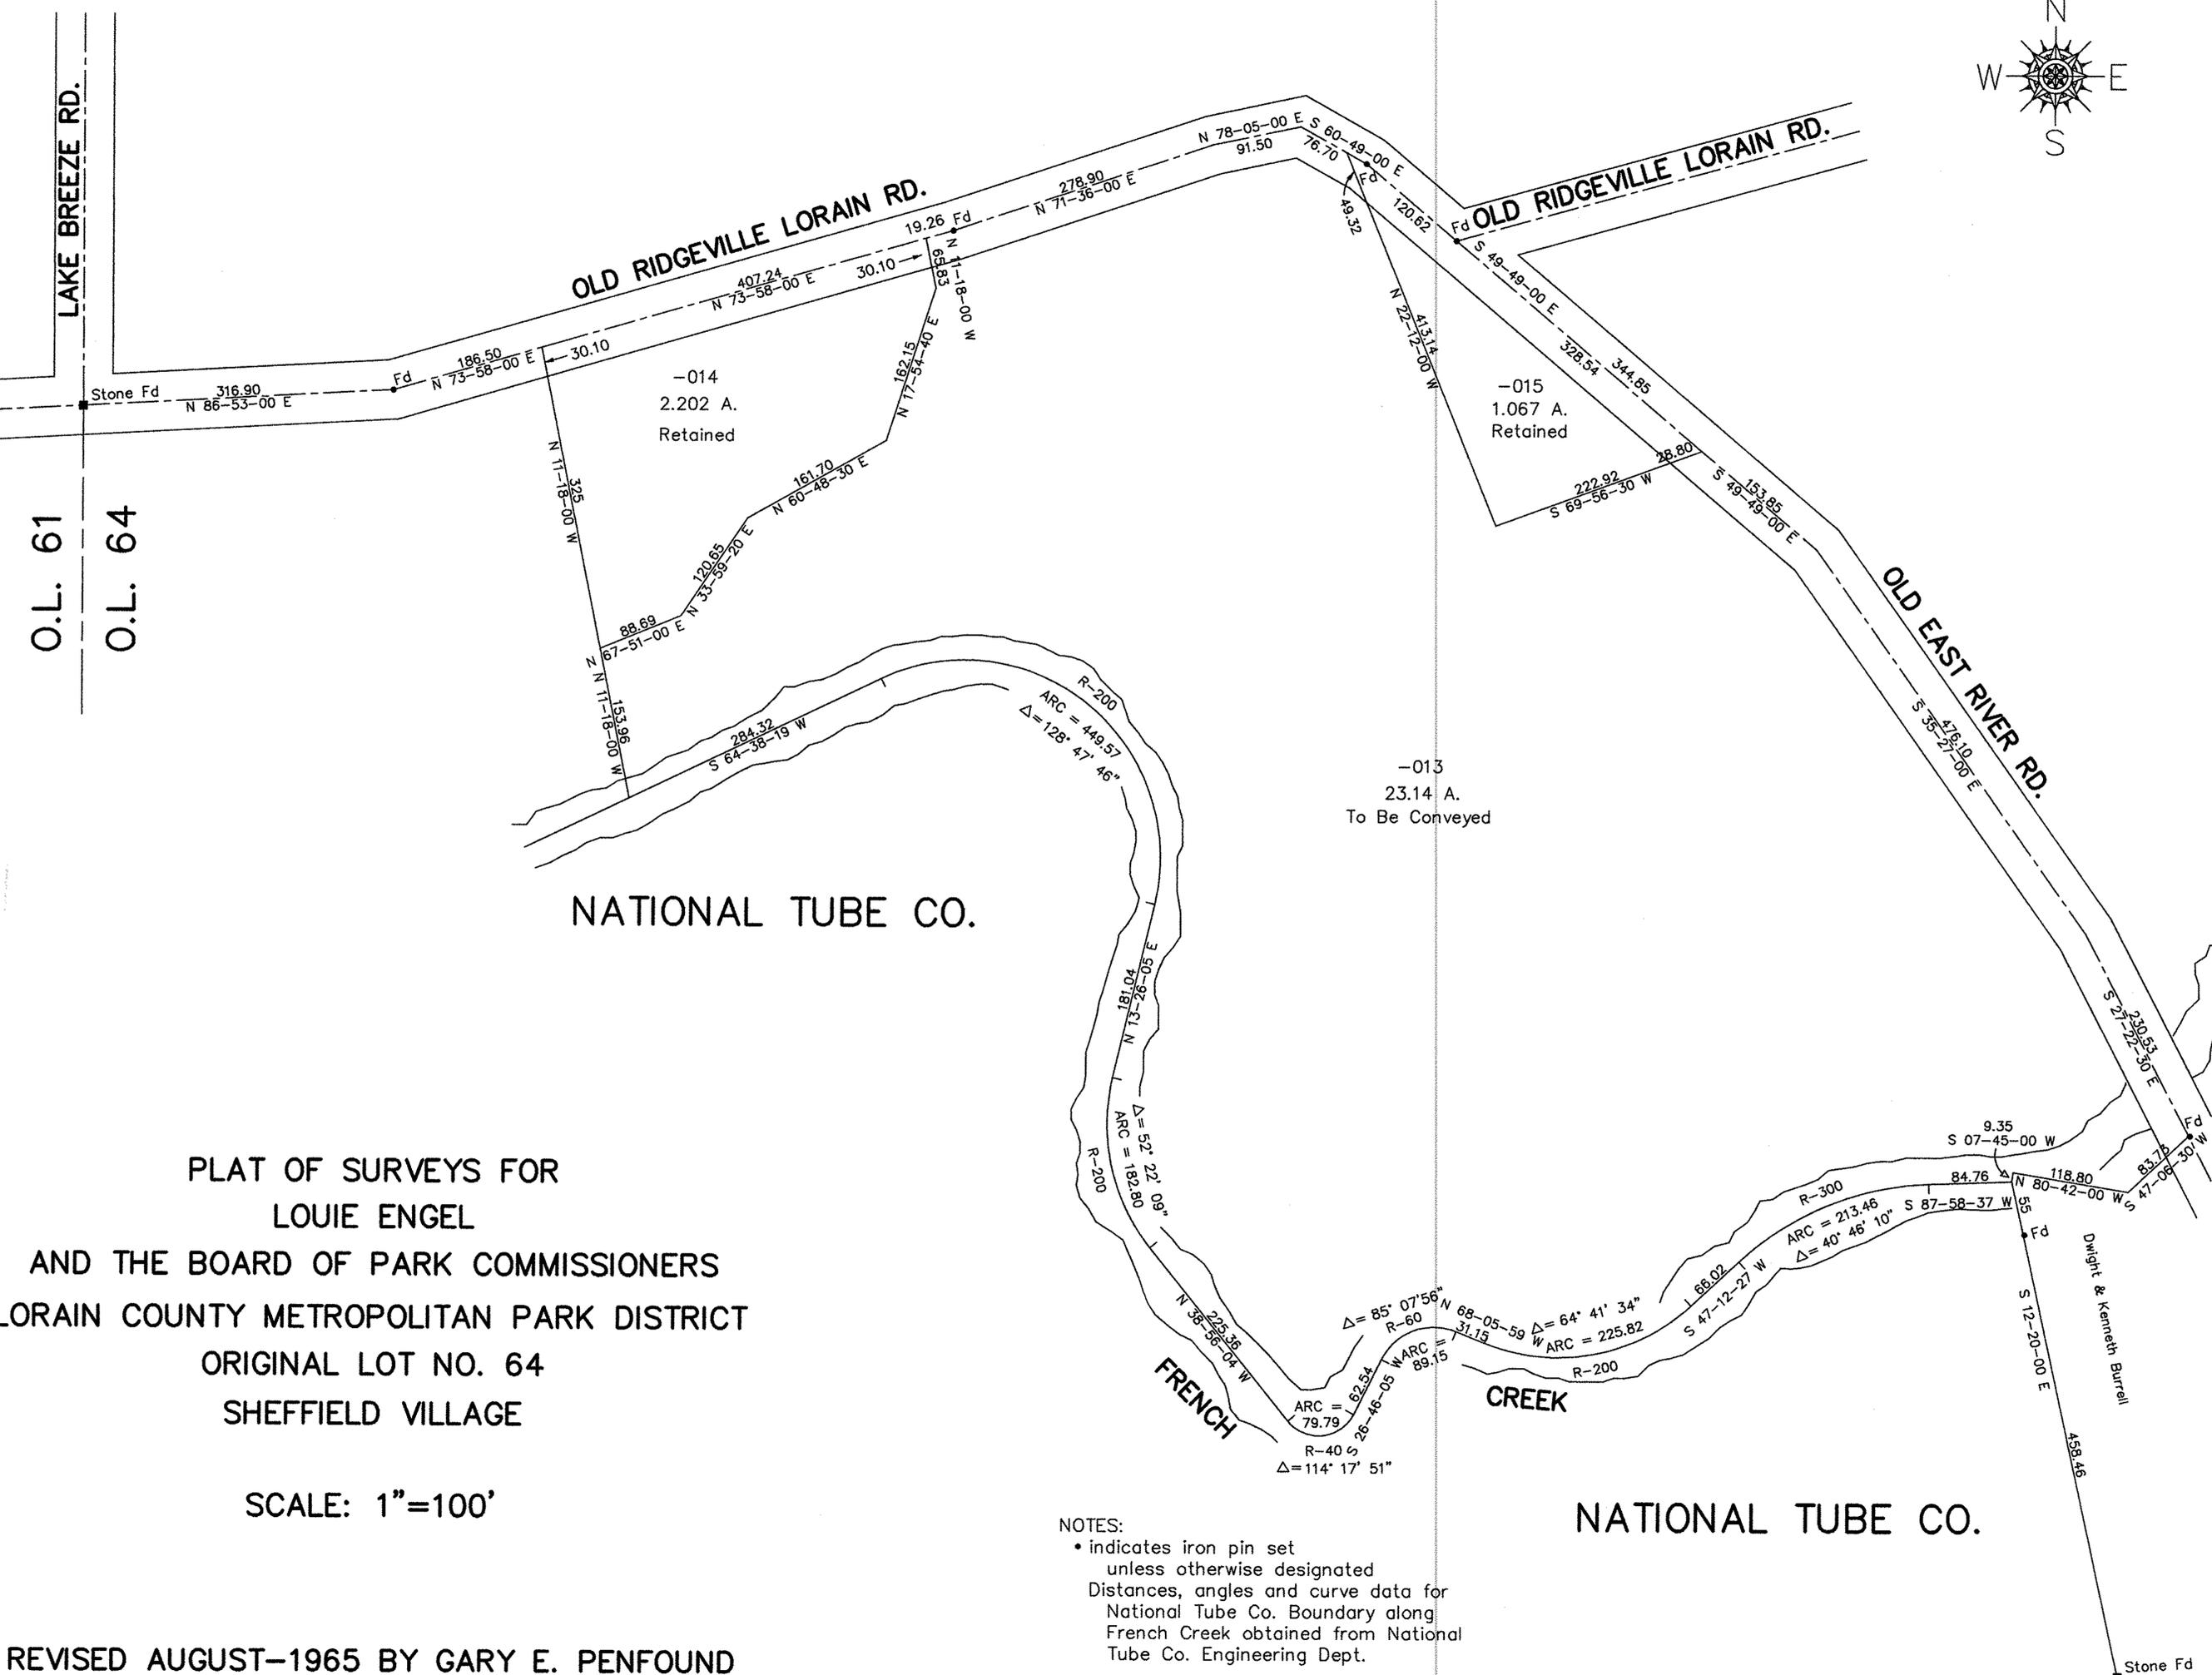


03-00-064-000-013
03-00-064-A

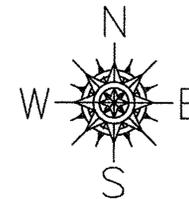

NATIONAL TUBE CO.

NATIONAL TUBE CO.

PLAT OF SURVEYS FOR
LOUIE ENGEL
AND THE BOARD OF PARK COMMISSIONERS
LORAIN COUNTY METROPOLITAN PARK DISTRICT
ORIGINAL LOT NO. 64
SHEFFIELD VILLAGE

SCALE: 1"=100'

NOTES:
• indicates iron pin set
unless otherwise designated
Distances, angles and curve data for
National Tube Co. Boundary along
French Creek obtained from National
Tube Co. Engineering Dept.

REVISED AUGUST-1965 BY GARY E. PENFOUND