


H.I. VIEW BUILDERS  
CHESTNUT RIDGE RD.  
ORIG RIDGEVILLE TWP LOT 25  
CITY OF No. RIDGEVILLE, O.

SCHAFFER, HURA & ASSOCIATES, INC.  
ENGINEERS AND SURVEYORS  
4370 ORBAIN AVENUE  
LOBAIN, OHIO

|              |                |            |           |
|--------------|----------------|------------|-----------|
| REGIONAL LOT | 35             | DATE       | 11-22-72  |
| TOWNSHIP     | RIDGEVILLE     | SCALE      | 1" = 100' |
| CITY OF      | No. RIDGEVILLE | SHEET NO.  | J.L.M.    |
| COUNTY OF    | LOBAIN         | DRAWN BY   |           |
| STATE OF     | OHIO           | CHECKED BY |           |
| FILE NO.     | 1895           | TITLE NO.  | (2)       |

NOT A PLAT OF SURVEY

Vennie E. Symons Vol 485 - Pg. 62

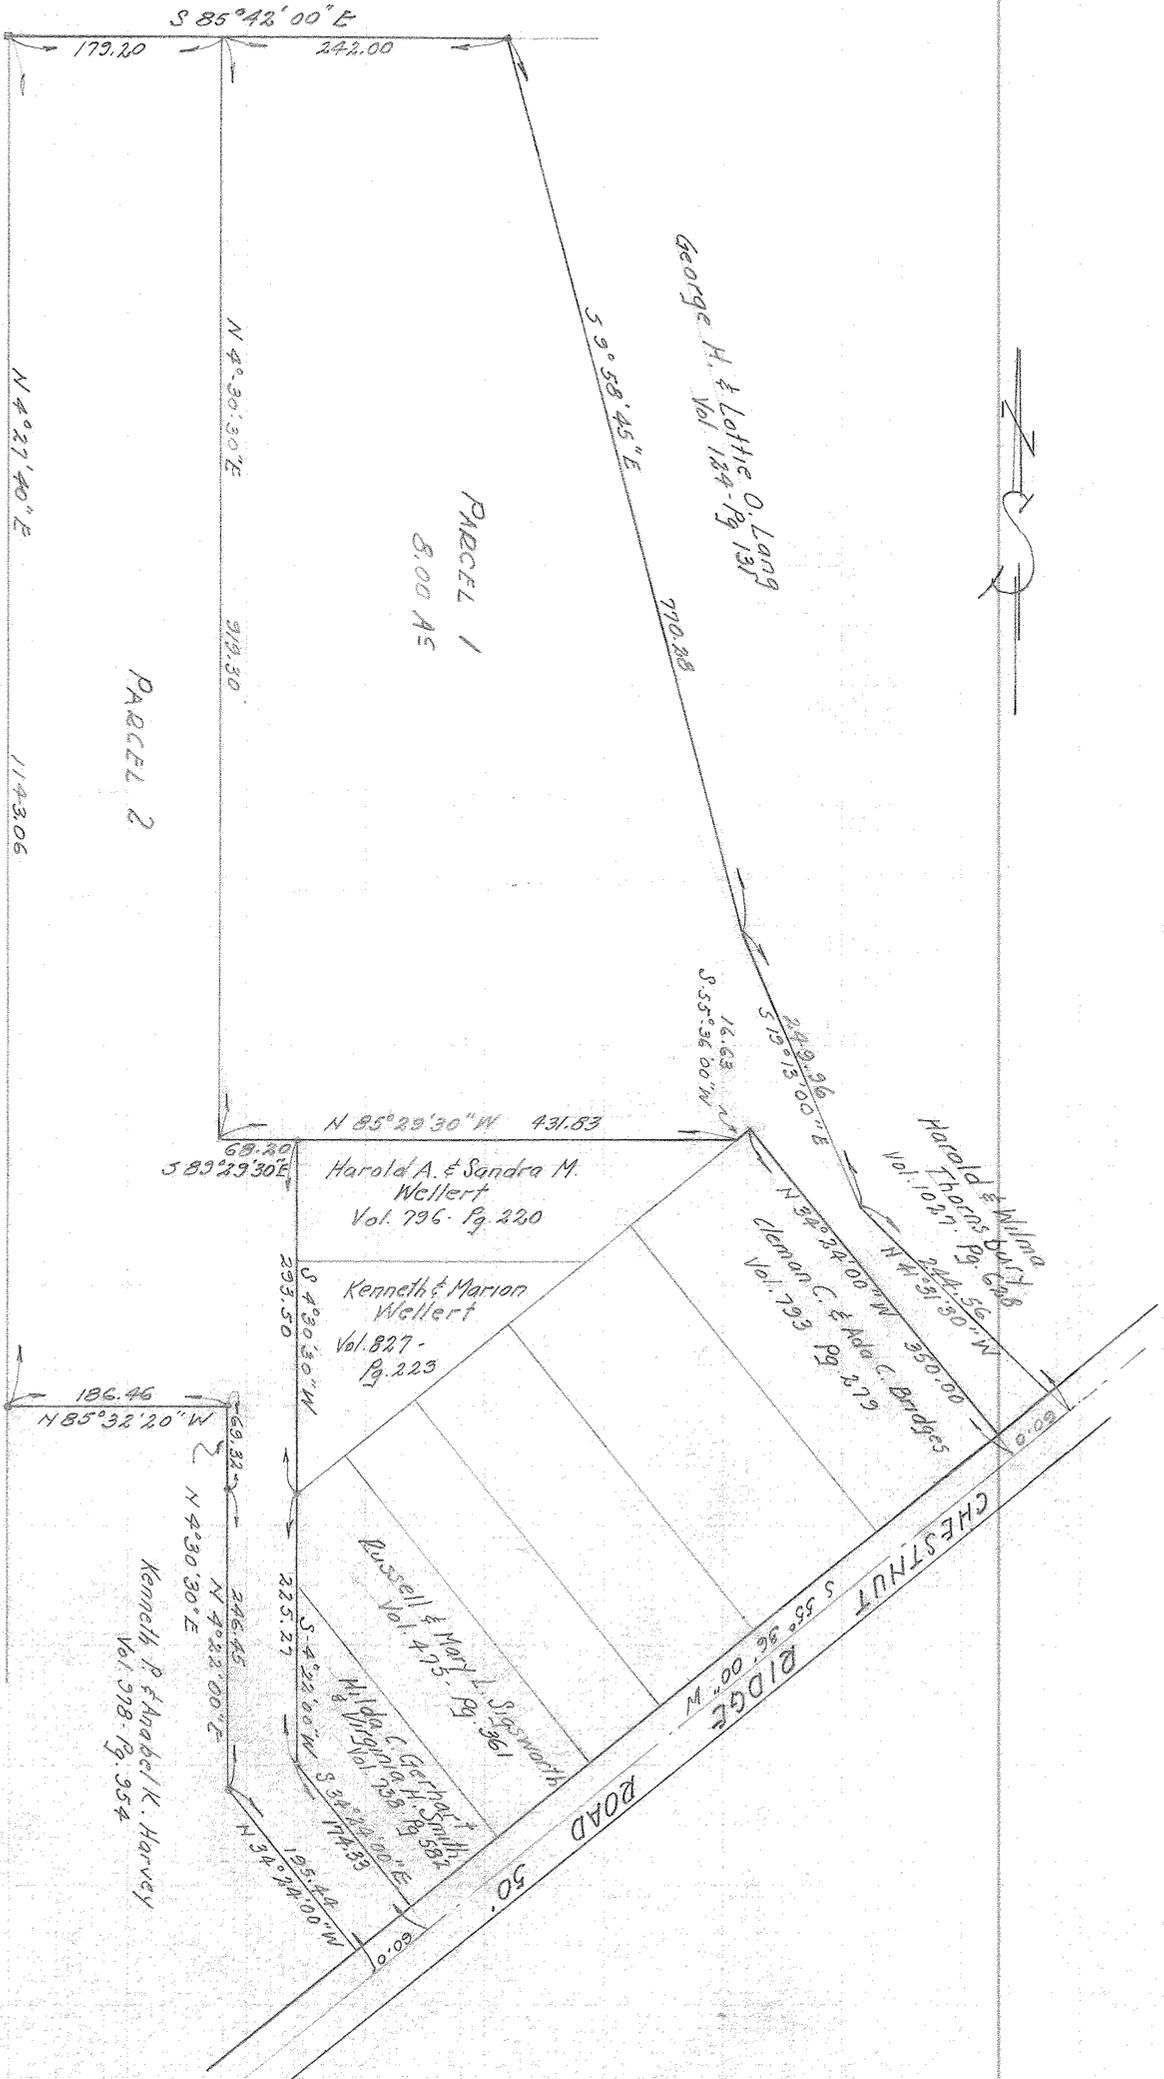

25 1895