


PATCH

SHEFFIELD TWP.
ELYRIA TWP.

06-22-006-103-030
14.7903 Ac.

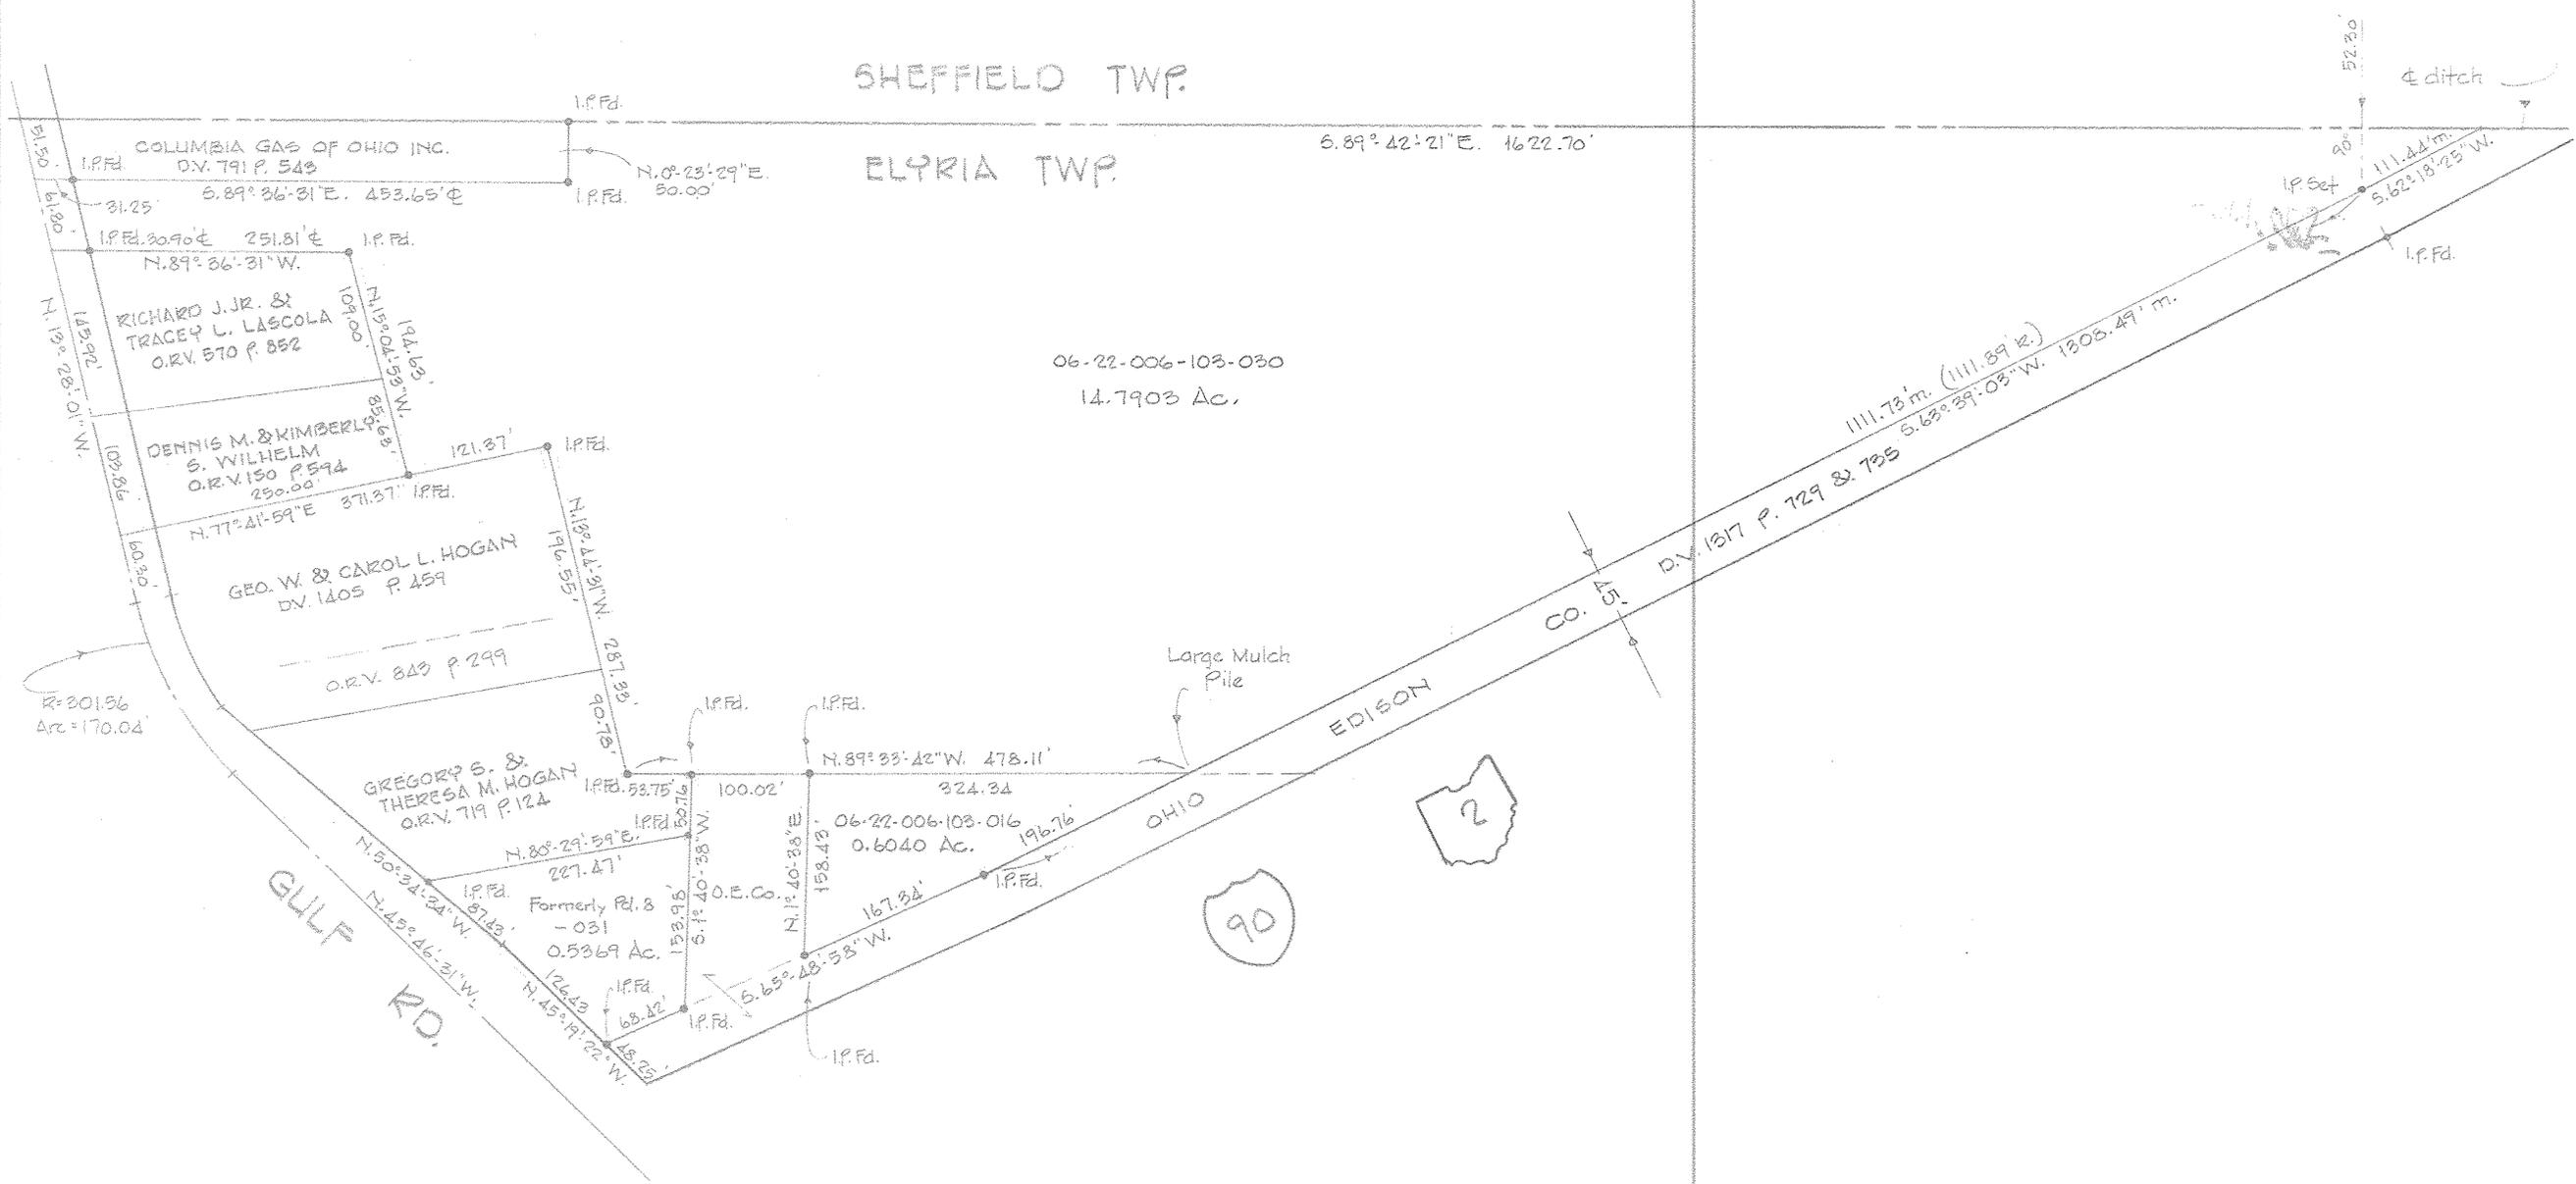

SURVEY FOR
ESTATE OF ALBERT JOHNSON

PART OF O.L. 6 IN THE BURRELL & DAY TRACT OF ELYRIA TOWNSHIP
CITY OF ELYRIA COUNTY OF LORAIN STATE OF OHIO
SCALE 1"=100' NOV. 1994
LAUNDON • SIMON • CAHL & ASSOC.
ENGINEERS SURVEYORS