
 


02-01-007-B

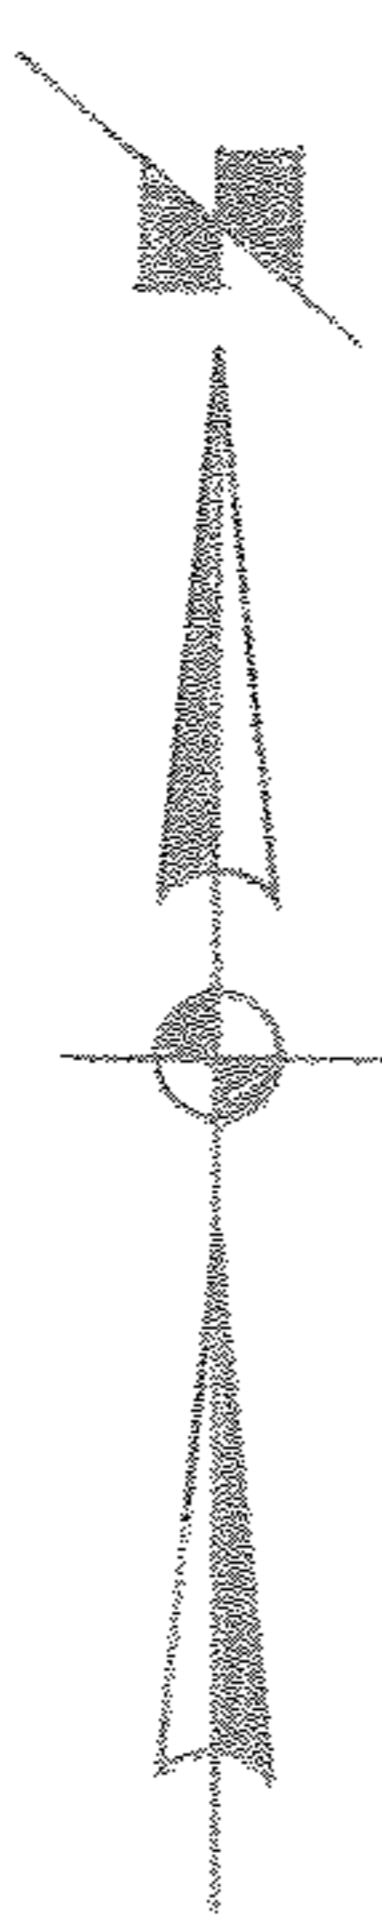

WM. J. & JUDITH L. RECKNAGEL
O.R.V. 911 P. 74

GARRET W. WATSON & DIANA J. MILASKY
O.R.V. 50 P. 816

THOMAS J. & LAVERA T. ELWELL
V. 1027 P. 251

JOHN L. & CAROLYN J. THIERP
V. 1403 P. 693

WILLIAM J. FAZEKAS JR.

PART OF O.L. 7 TR. 1 TOWNSHIP OF BLACK RIVER
CITY OF LORAIN, COUNTY OF LORAIN, STATE OF OHIO

SCALE 1"=50' OCT. 1994

LAUNOON • SIMON • CAHL & ASSOC.
ENGINEERS SURVEYORS