
 
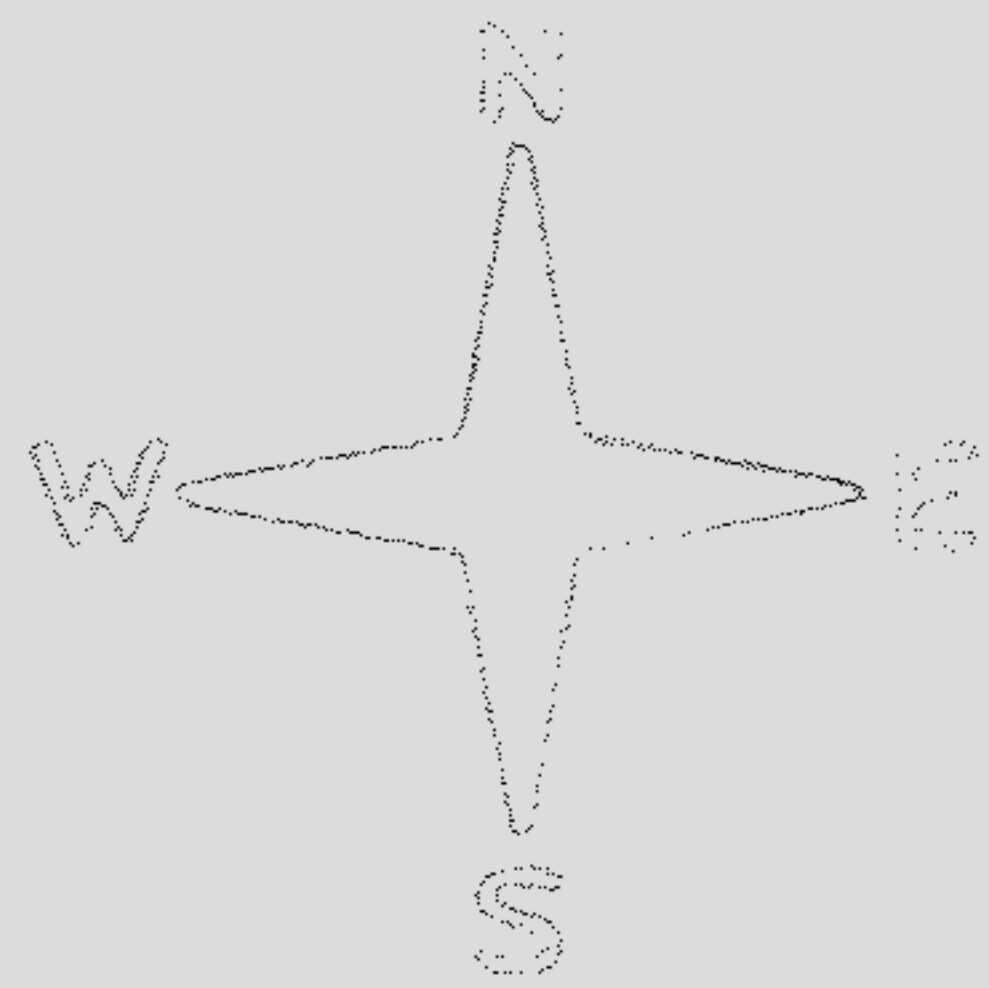


CAPEL RD. 60' S. 88° 30' 00" E.

LOT SPLIT
FOR
JACK & SHIRLEY CLIFFORD

ORIGINAL LOT 58 EATON TWP
COUNTY OF LORAIN STATE OF OHIO
LAUNDON · SIMON · CAHL & ASSOCIATES
ENGINEERS SURVEYORS

APRIL 1994
SCALE 1" = 100'

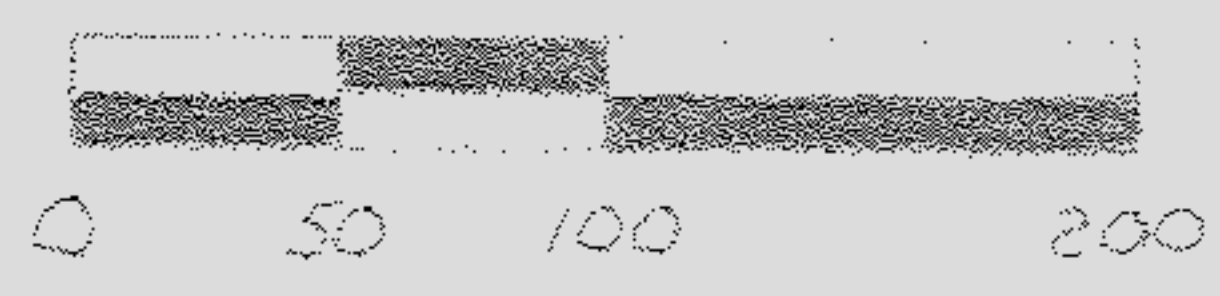

S.R. 83

JACK & SHIRLEY CLIFFORD
O.R. 677 R. 193

Doc # 2072

168

1821