
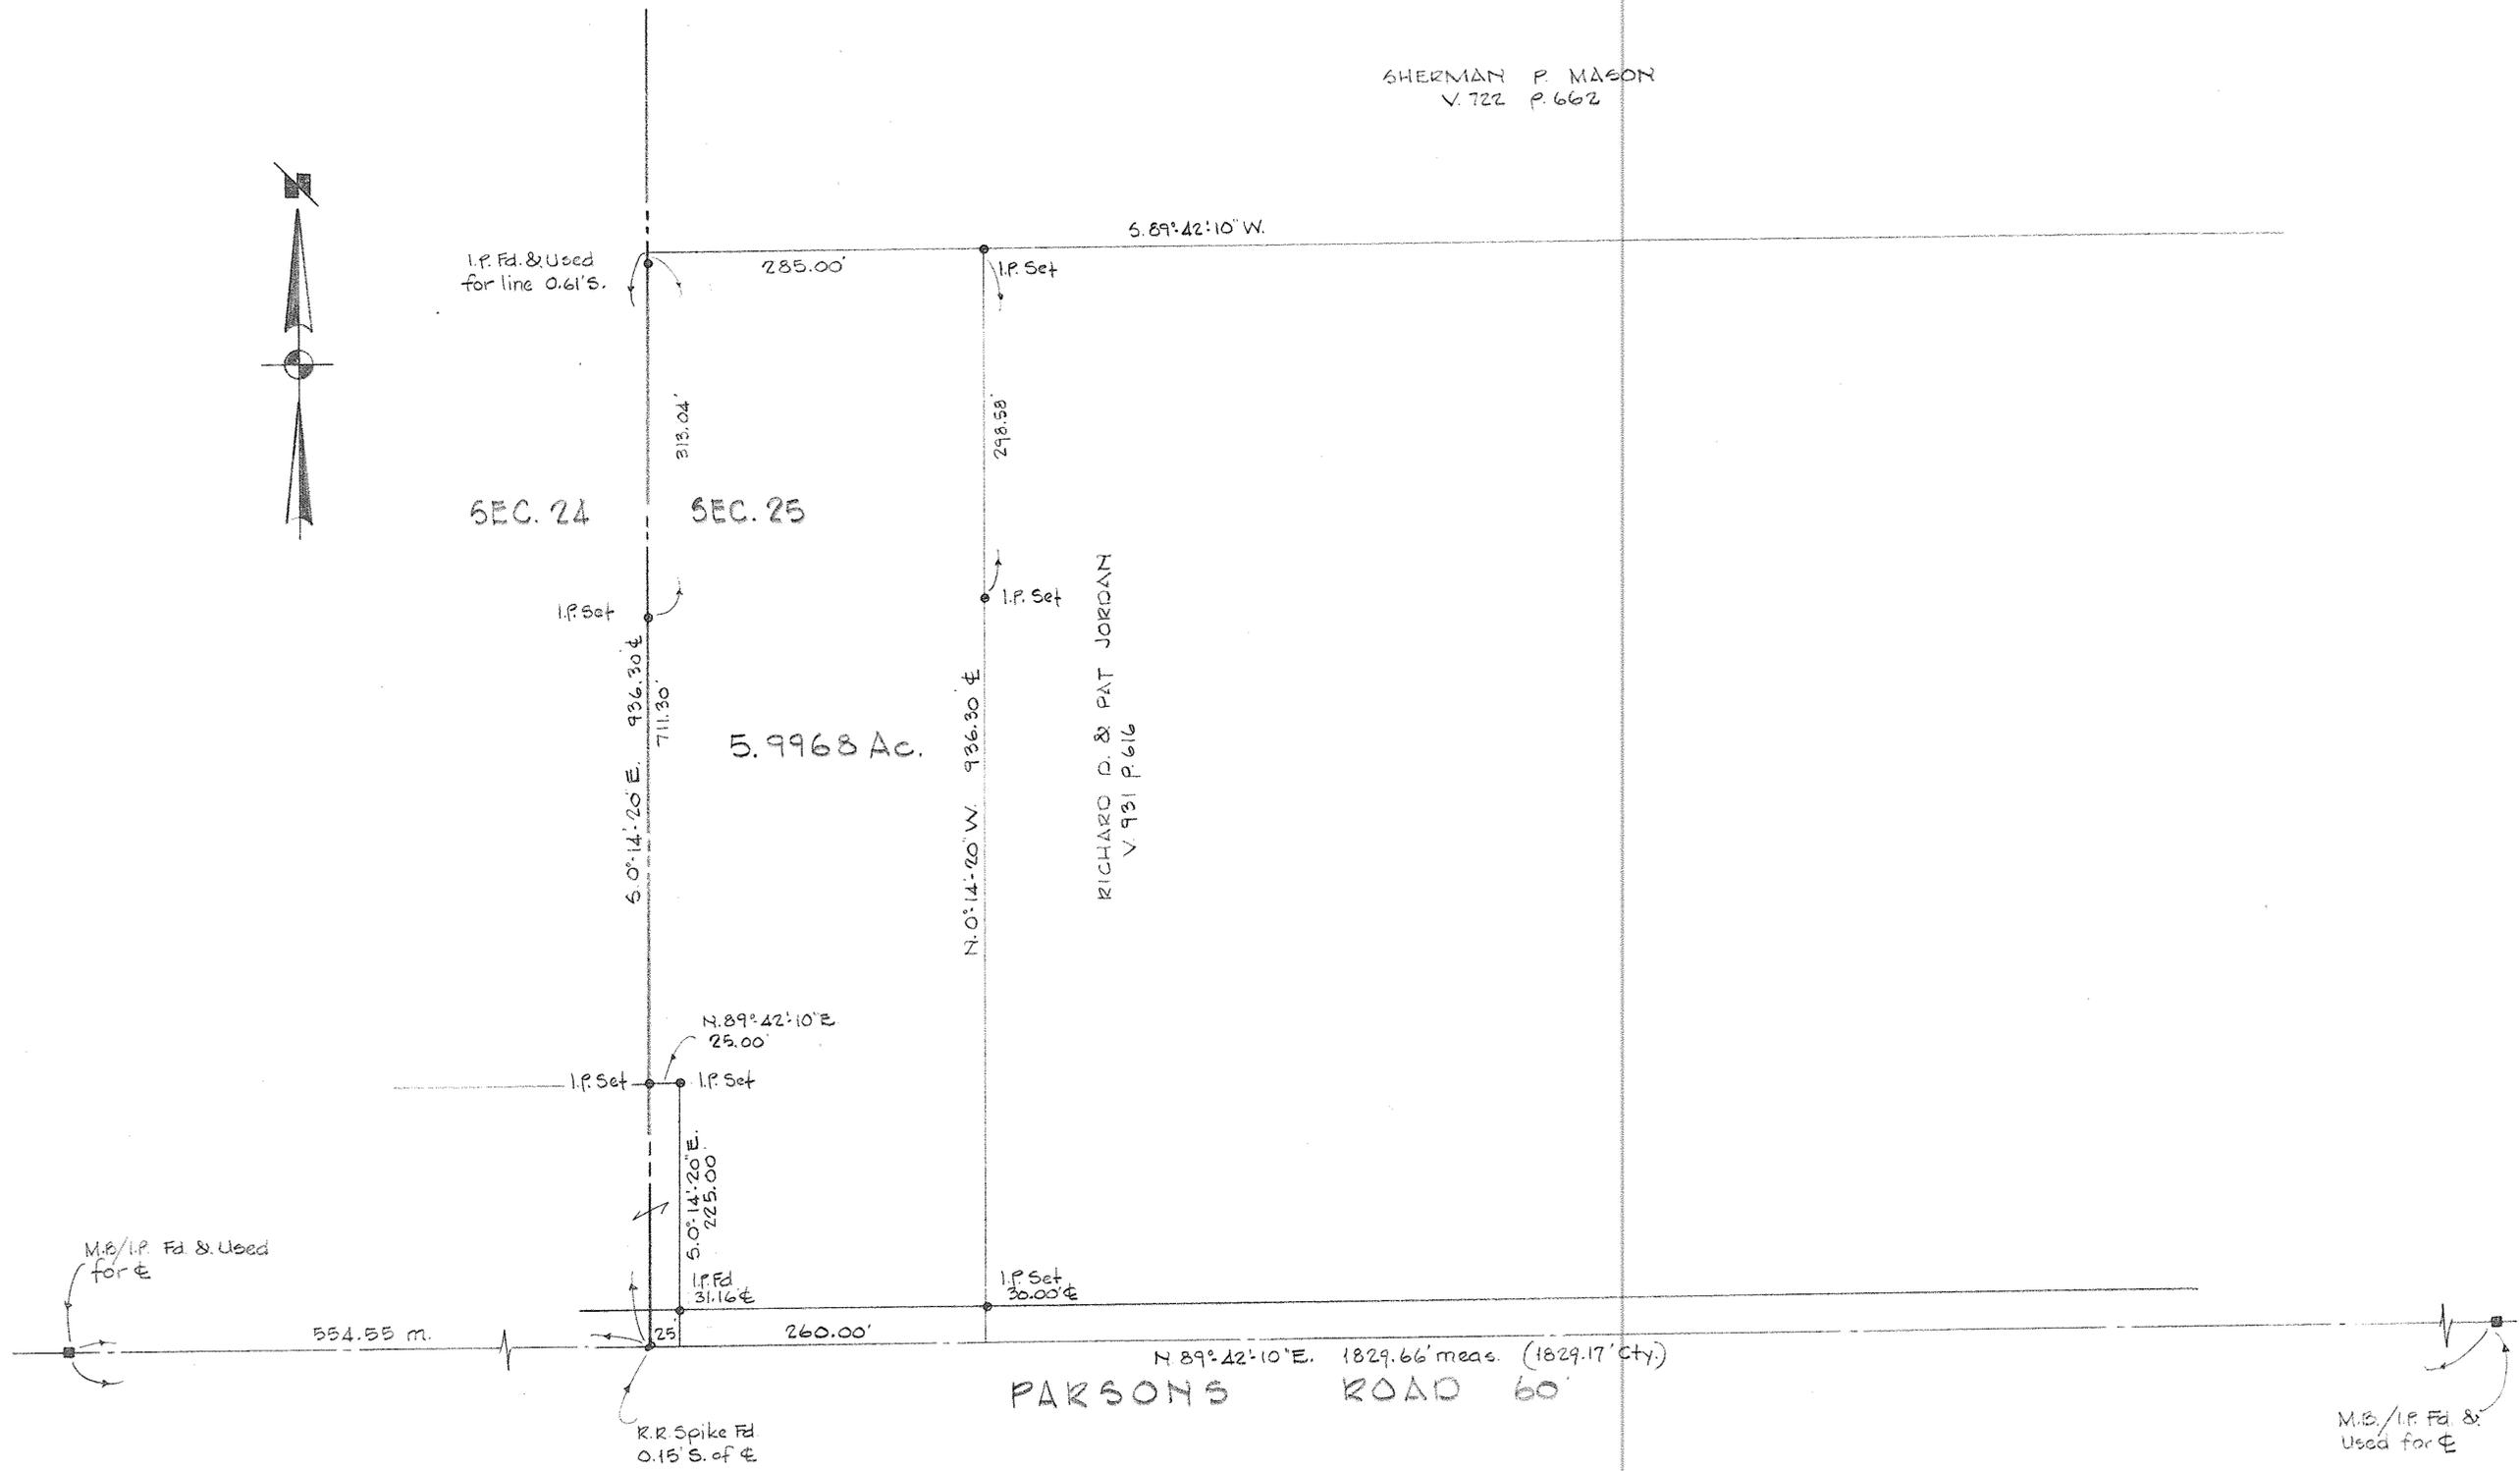


48112

SHERMAN P. MASON
V. 722 P. 662

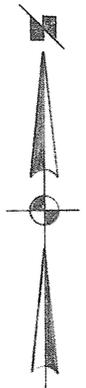

SURVEY FOR
PAUL W. Sr. & GAIL J. STANG
 PART OF ORIGINAL SECTION 25 IN CARLISLE TOWNSHIP
 LORAIN COUNTY OHIO
 SCALE 1"=100' APRIL, 1992
 BY
 LAUNDON • SIMON • CAHL & ASSOC.
 ENGINEERS SURVEYORS
 110 MIDDLE AVE. ELYRIA, O. 44035
 JOB NO: 92-2150 FB. 223 P. 34