



42287

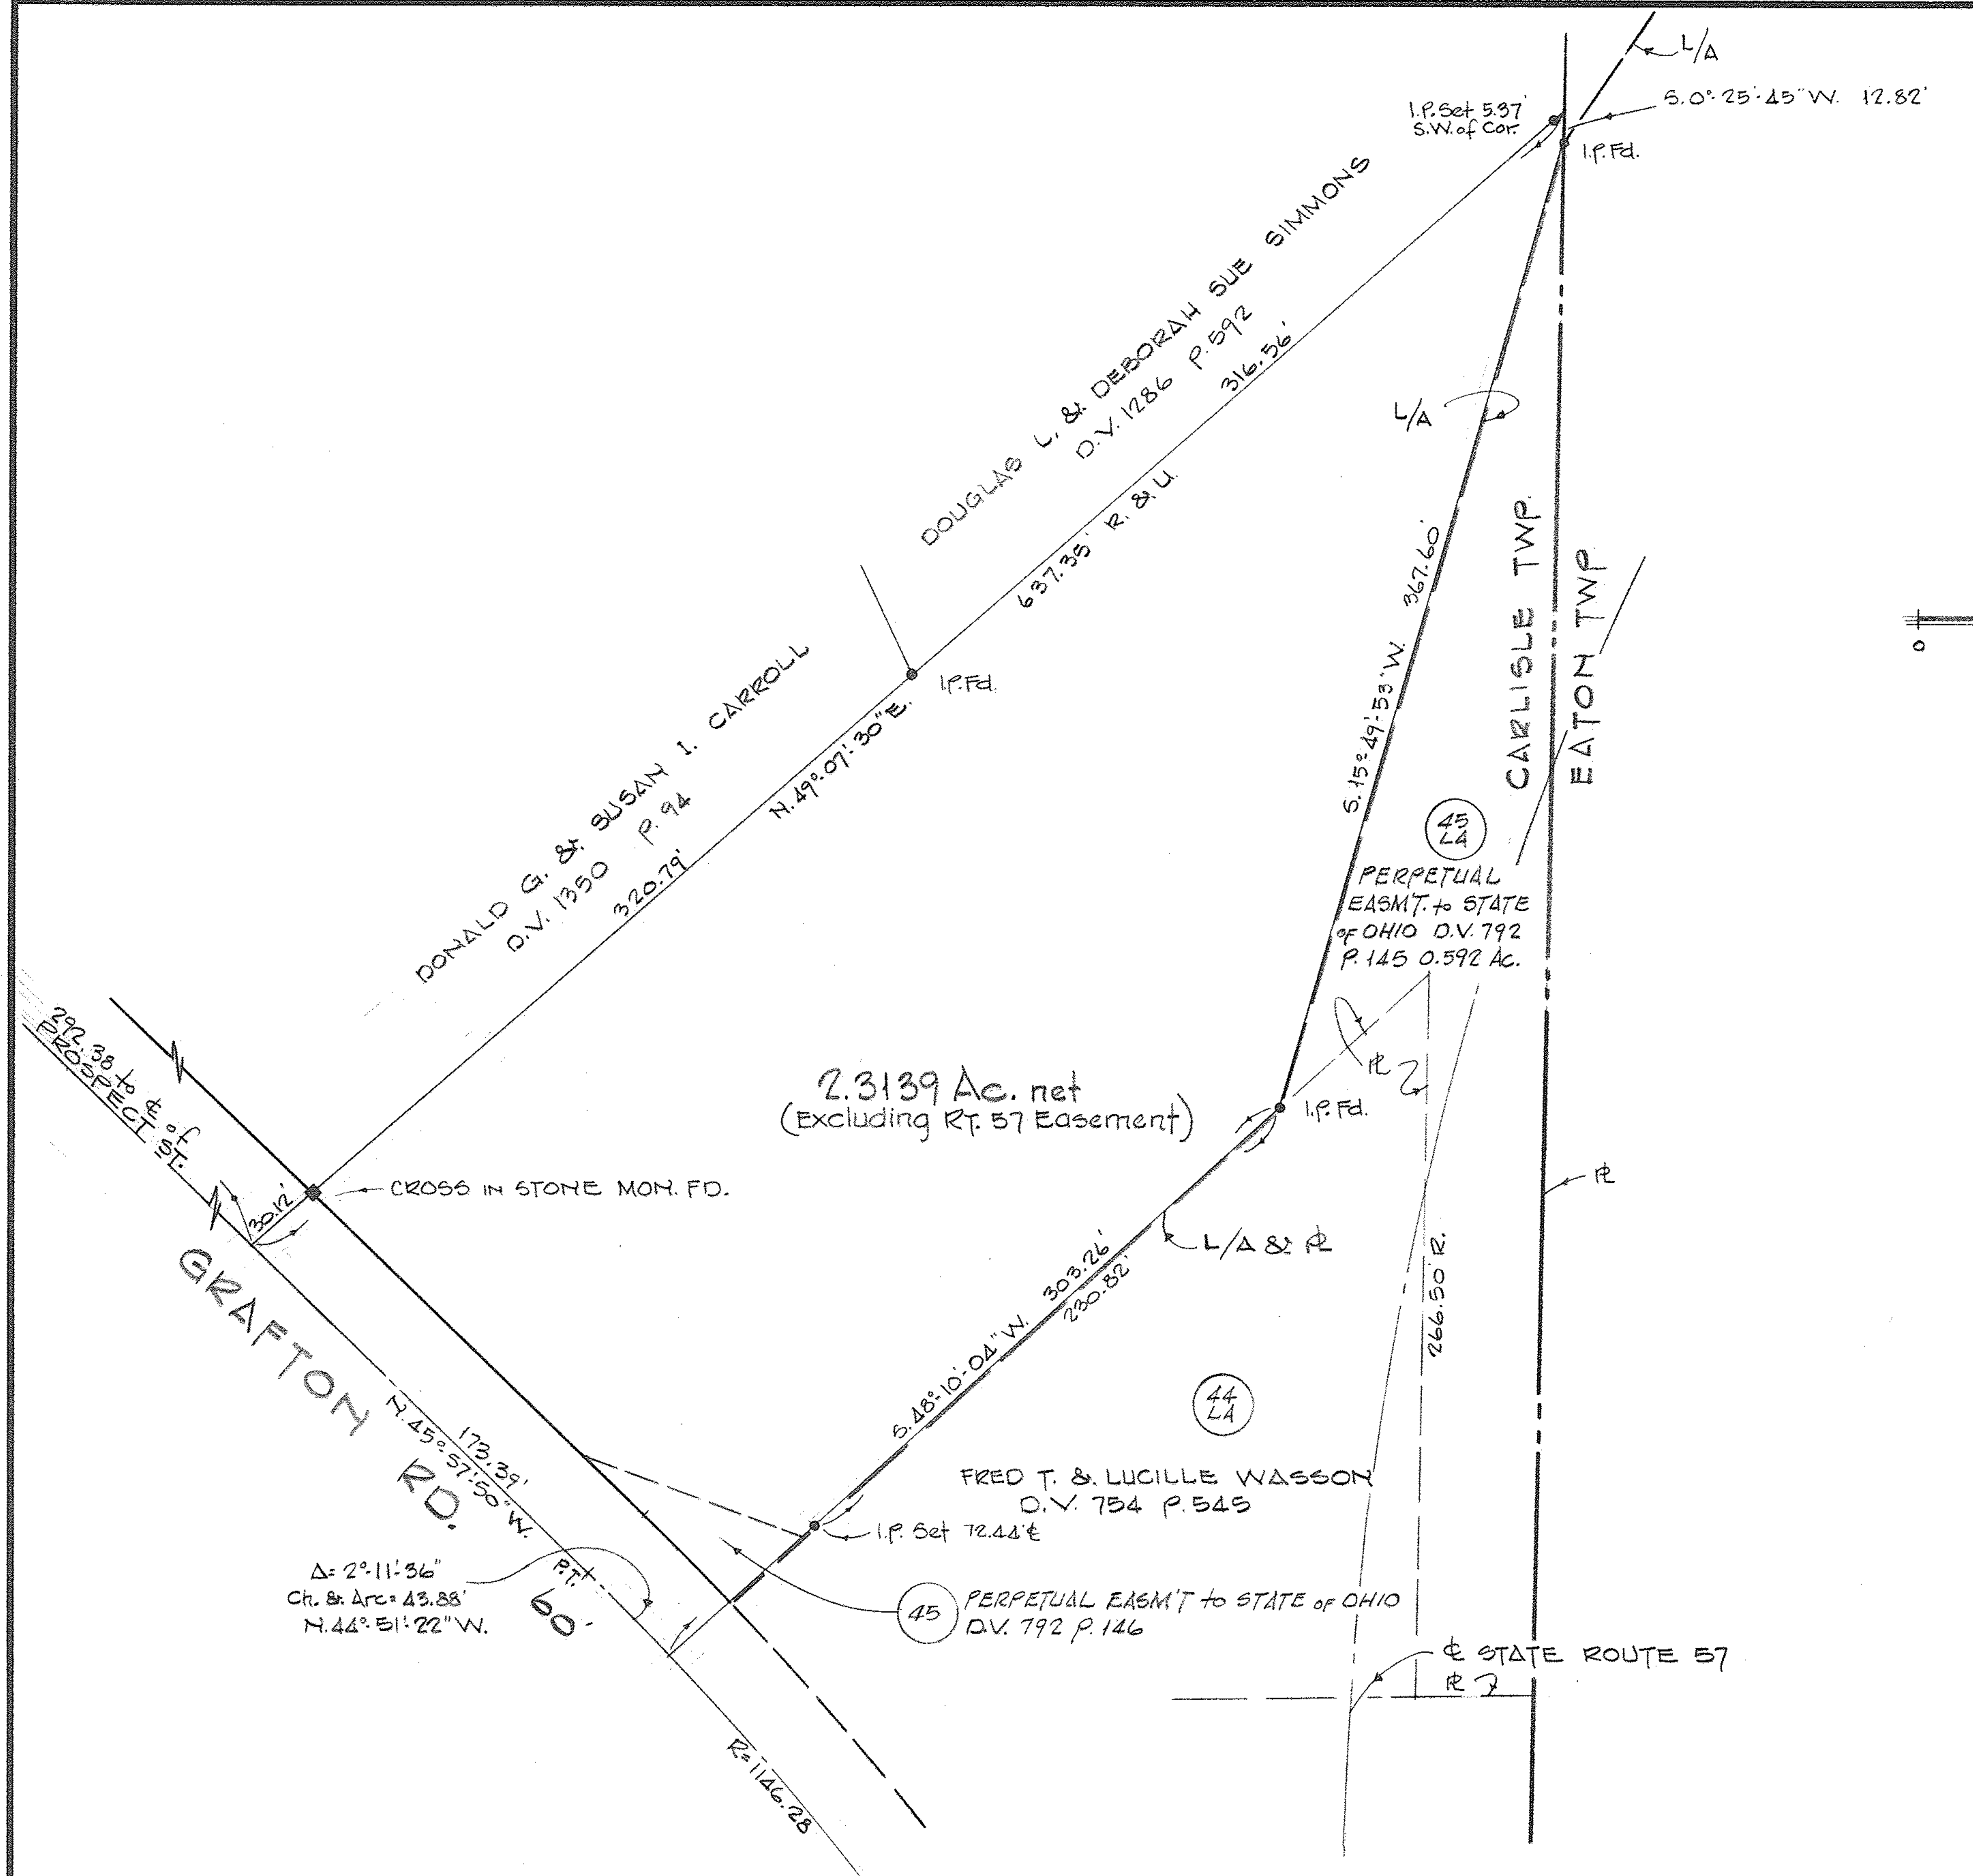

NORTH SHOWN IS TO AN ASSUMED MERIDIAN AND USED TO DESCRIBE ANGLES ONLY.

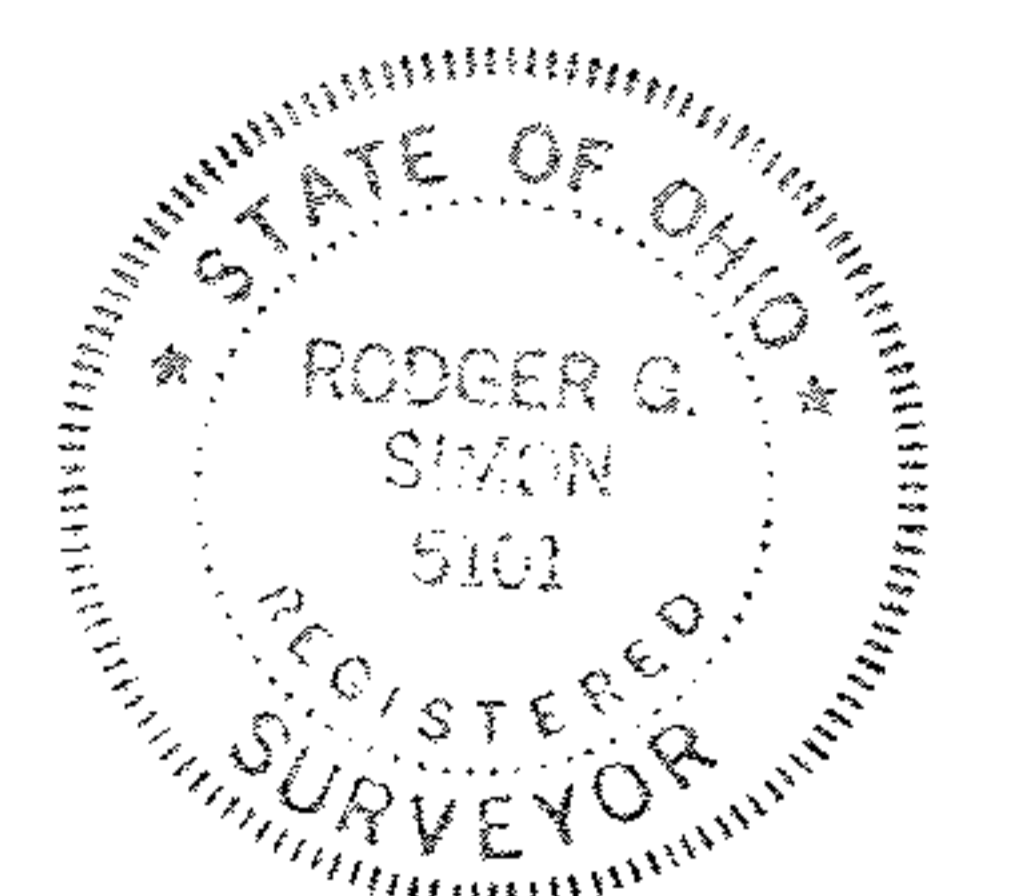

SURVEY FOR  
**HOWARD SCHWAN & BETTY DIEDERICK**

PART of ORIG. SEC. 6 TOWNSHIP OF CARLISLE  
COUNTY OF LORAIN STATE of OHIO  
SCALE 1"=50' JULY, 1991  
LAUNDON • SIMON • CAHL & ASSOC.  
ENGINEERS SURVEYORS  
106 MIDDLE AVE. ELYRIA, OHIO 44035  
91-2027