

Thomas & Winifred Coppl
D. Vol. 433 Pg. 27 June 21, 1952

1024.8'
248.65'
D. Vol. 431 Pg. 361 June 21, 1957

Lefferd B. & Queenie Haughwout
D. Vol. 329 Pg. 522 September 9, 1943

James R. Maiboy
D. Vol. 490 Pg. 533 June 5, 1950

Frank & Wanda A. Bako
D. Vol. 679 Pg. 232 Aug. 17, 1956

Lillie M. Touffret
Remainder of D. Vol. 386 Pg. 3 March, 1946
and Cert. of Trans. Vol. 546 Pg. 157 Jan. 19, 1952

99 32
88 91 60
20 57 30
68 34 30

Parcel # 1
22.5167 Acres

Lillie M. Touffret
to
Lefferd B. & Queenie Haughwout

Parcel # 2
0.5452 Ac.

All to Haughwouts
696/11 A/30/11

500 FB 32-P.22
& SP File


Alexander D. & Anna
Amikourhine Mayers
D. Vol. 451 Pg. 270


Robert K. & Barbara M.
Johnston Sept. 28, 1946
D. Vol. 379 Pg. 39

Luke L. & Lena B. Laufmann D. Vol. 392 Pg. 609 Aug. 9, 1946

PLAT OF SURVEY FOR
LEFFERD B. & QUEENIE HAUGHWOUT
ORIGINAL LOT 45 - RIDGEVILLE TOWNSHIP
LORAIN COUNTY - OHIO

SCALE: 1"=100' APRIL, 1957
C. E. Rentonville Surveyor

NOTE: Iron pins found or set
shown thus: 

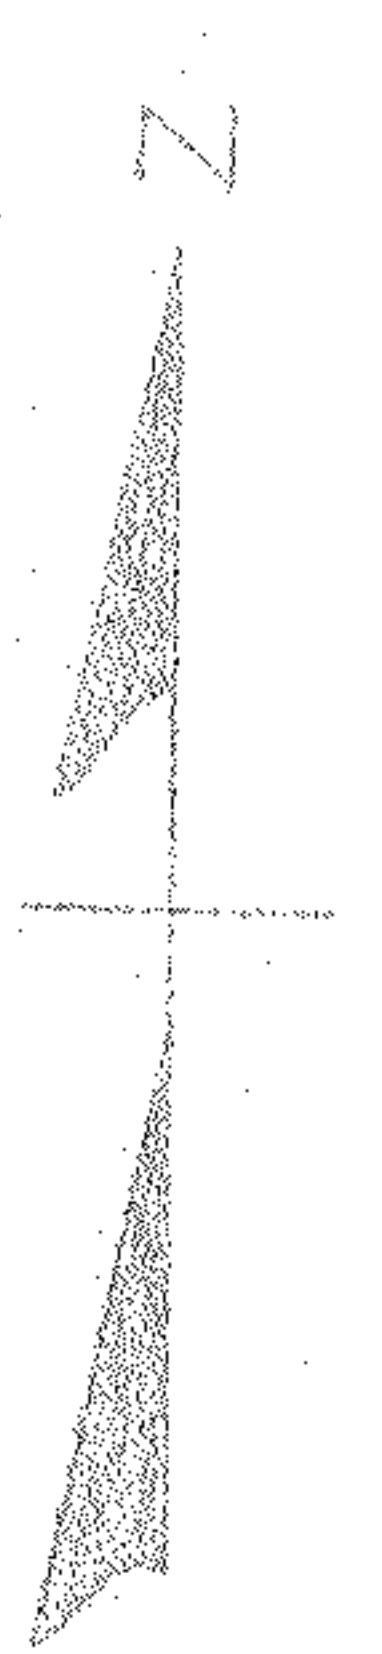

ROAD
RMS

CASE
ROAD

ROAD
RMS

ROAD
RMS

ROAD
RMS