


lot 37

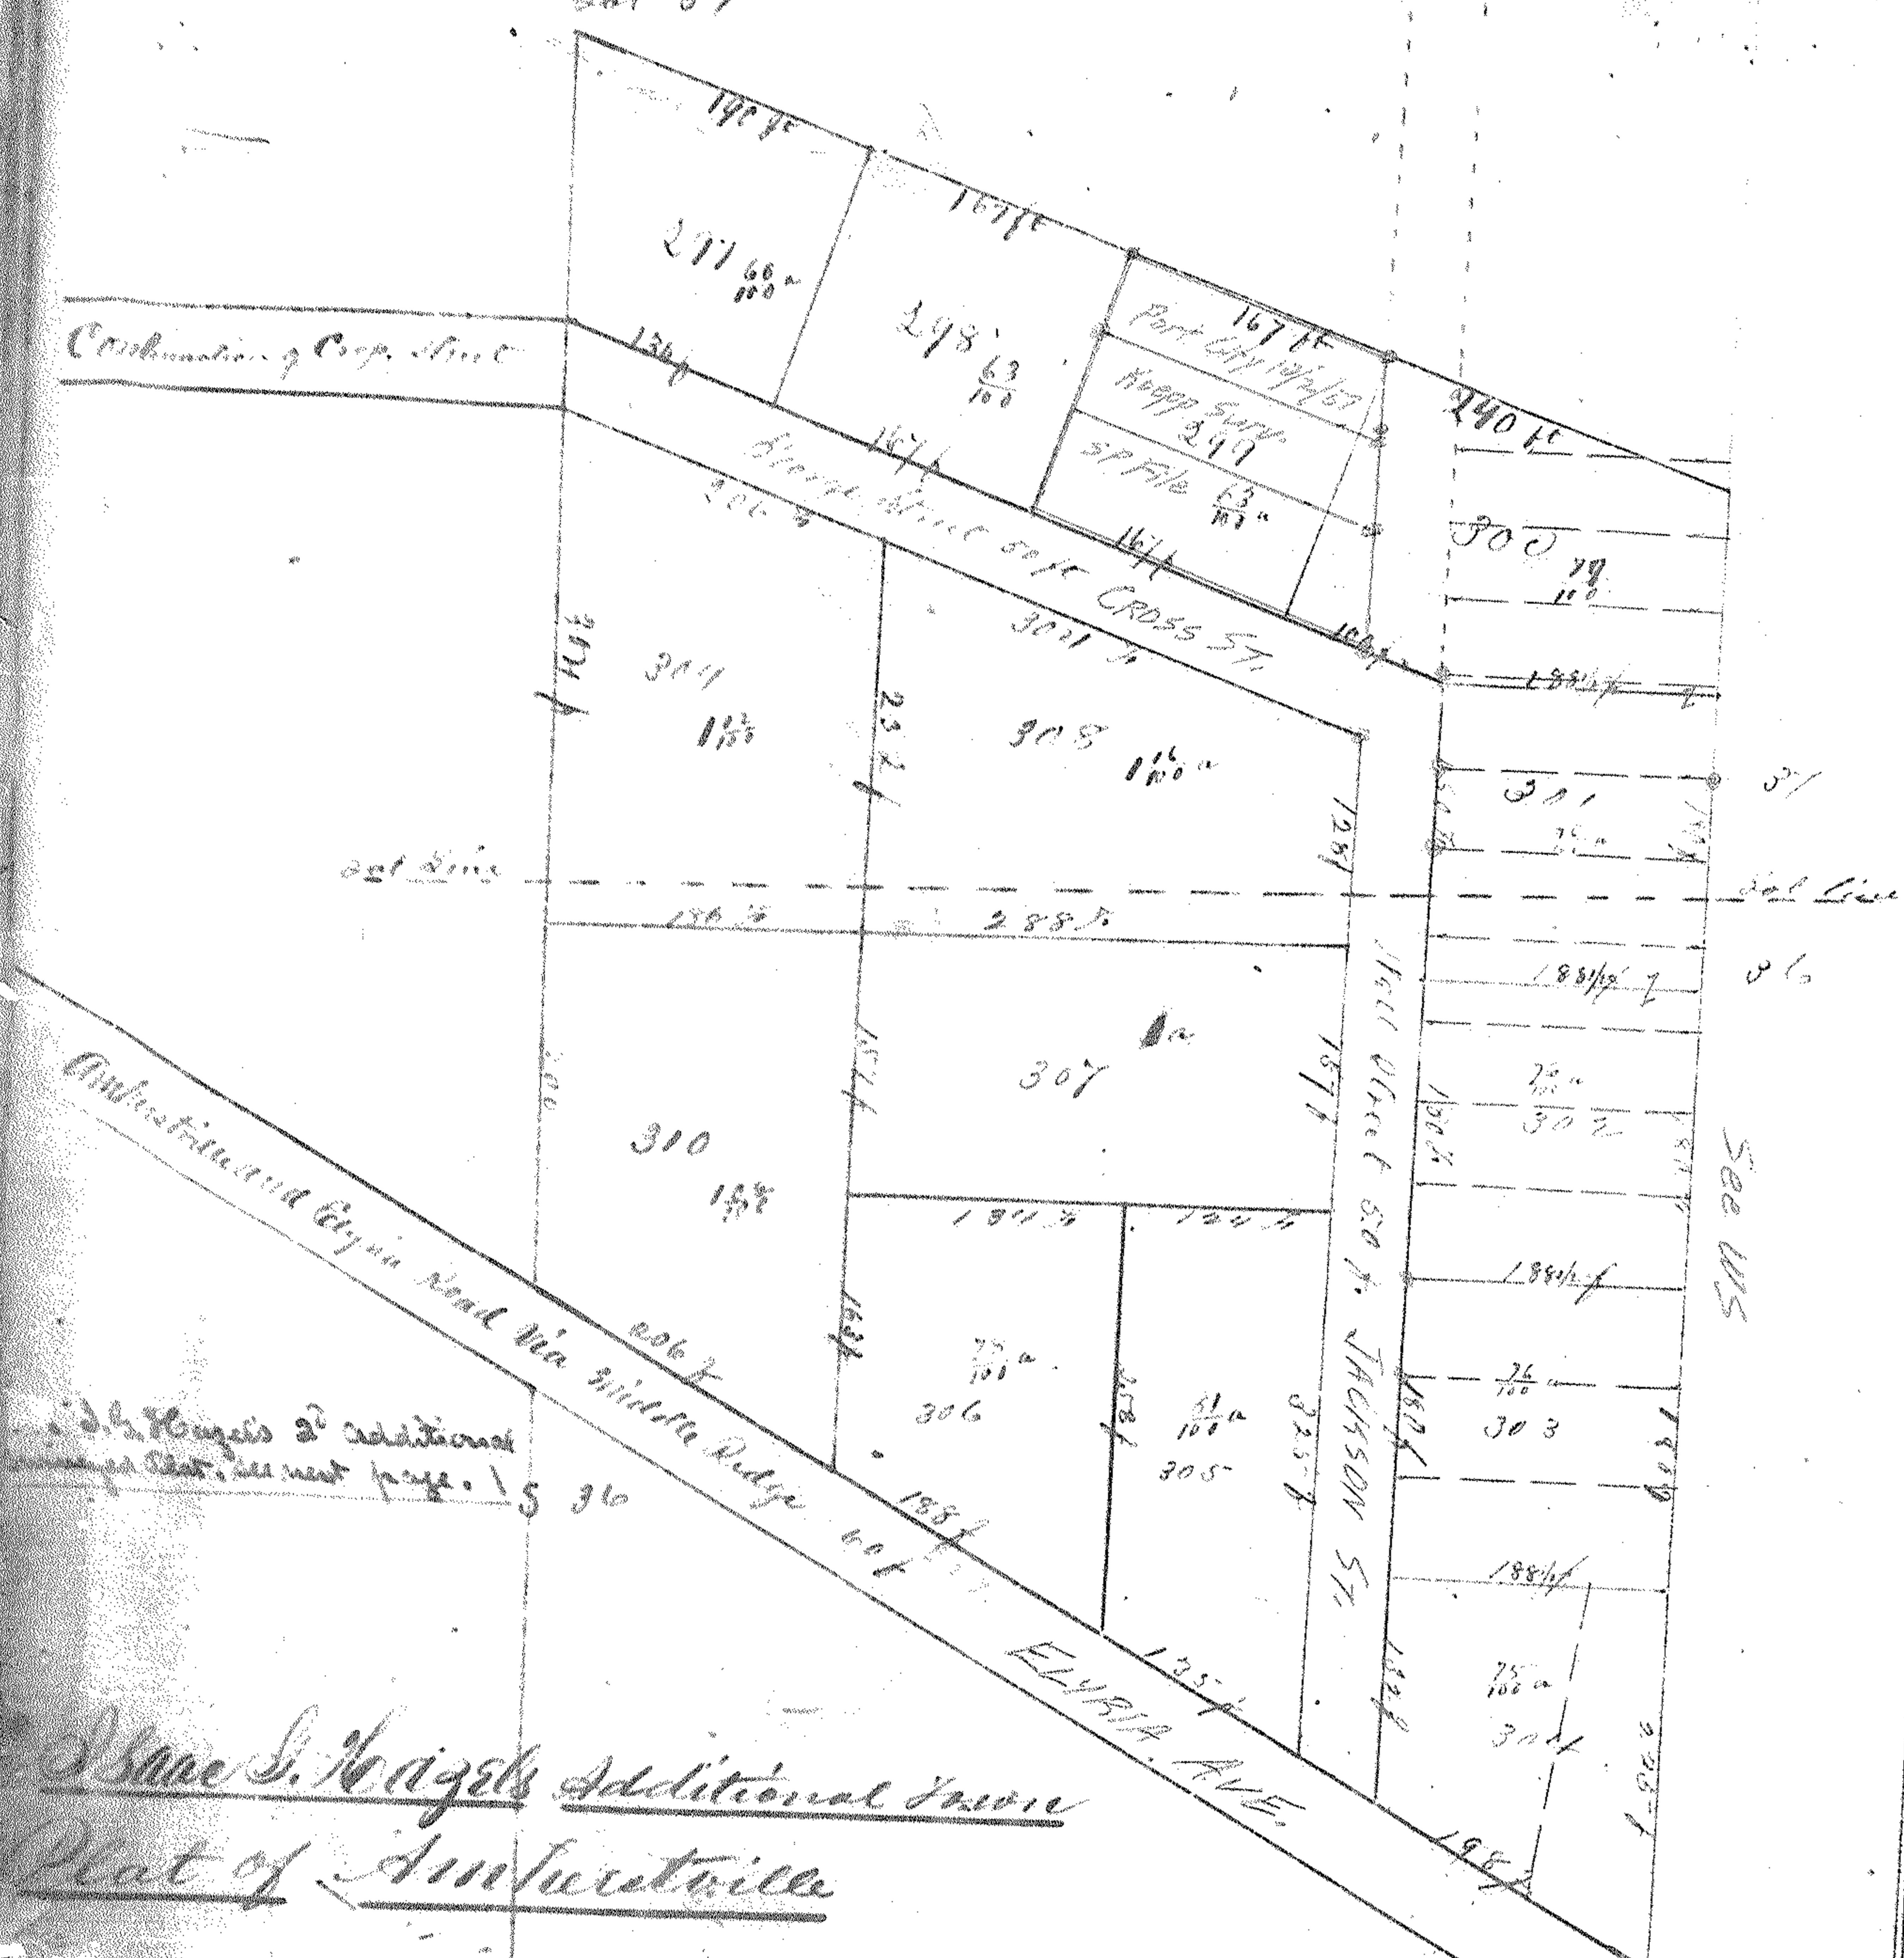

In the Township of Amherst in the County of Lorain & State of Ohio and being parts of Lots number 367 & 37. I do hereby certify that I have surveyed and laid out the said additional survey plat of Amherstville and being lots number 297 and 310 inclusive causing a stone line planted at the north west corner of lot number 297 using as per plat above the north half of lot 10 1/2 in J. Harris h. Plat as a continuation of Crope Street West on a scale of one hundred feet to the inch. Distances put down in feet.

Witness my hand & seal of the County of Lorain Ohio this 29th day of March 1872. J. H. Hoagel, Surveyor.


Before me, S. S. Belden, Surveyor, I saw J. H. Hoagel and Margaret J. Hoagel his wife and acknowledged the signing and sealing of the within instrument to be their voluntary act and deed and the said Margaret J. Hoagel being at the time of said instrument made known to me by the said J. H. Hoagel and the contents of said instrument made known to me by the said J. H. Hoagel and that she is still satisfied therewith.

Witness my hand and official seal of the County of Lorain Ohio this 29th day of March 1872.

Recorded March 27 1872
Wm. J. Foster

05-00-036-101-777
05-00-036-A

H. M. & C. P. Steels Addition
To Amherstville

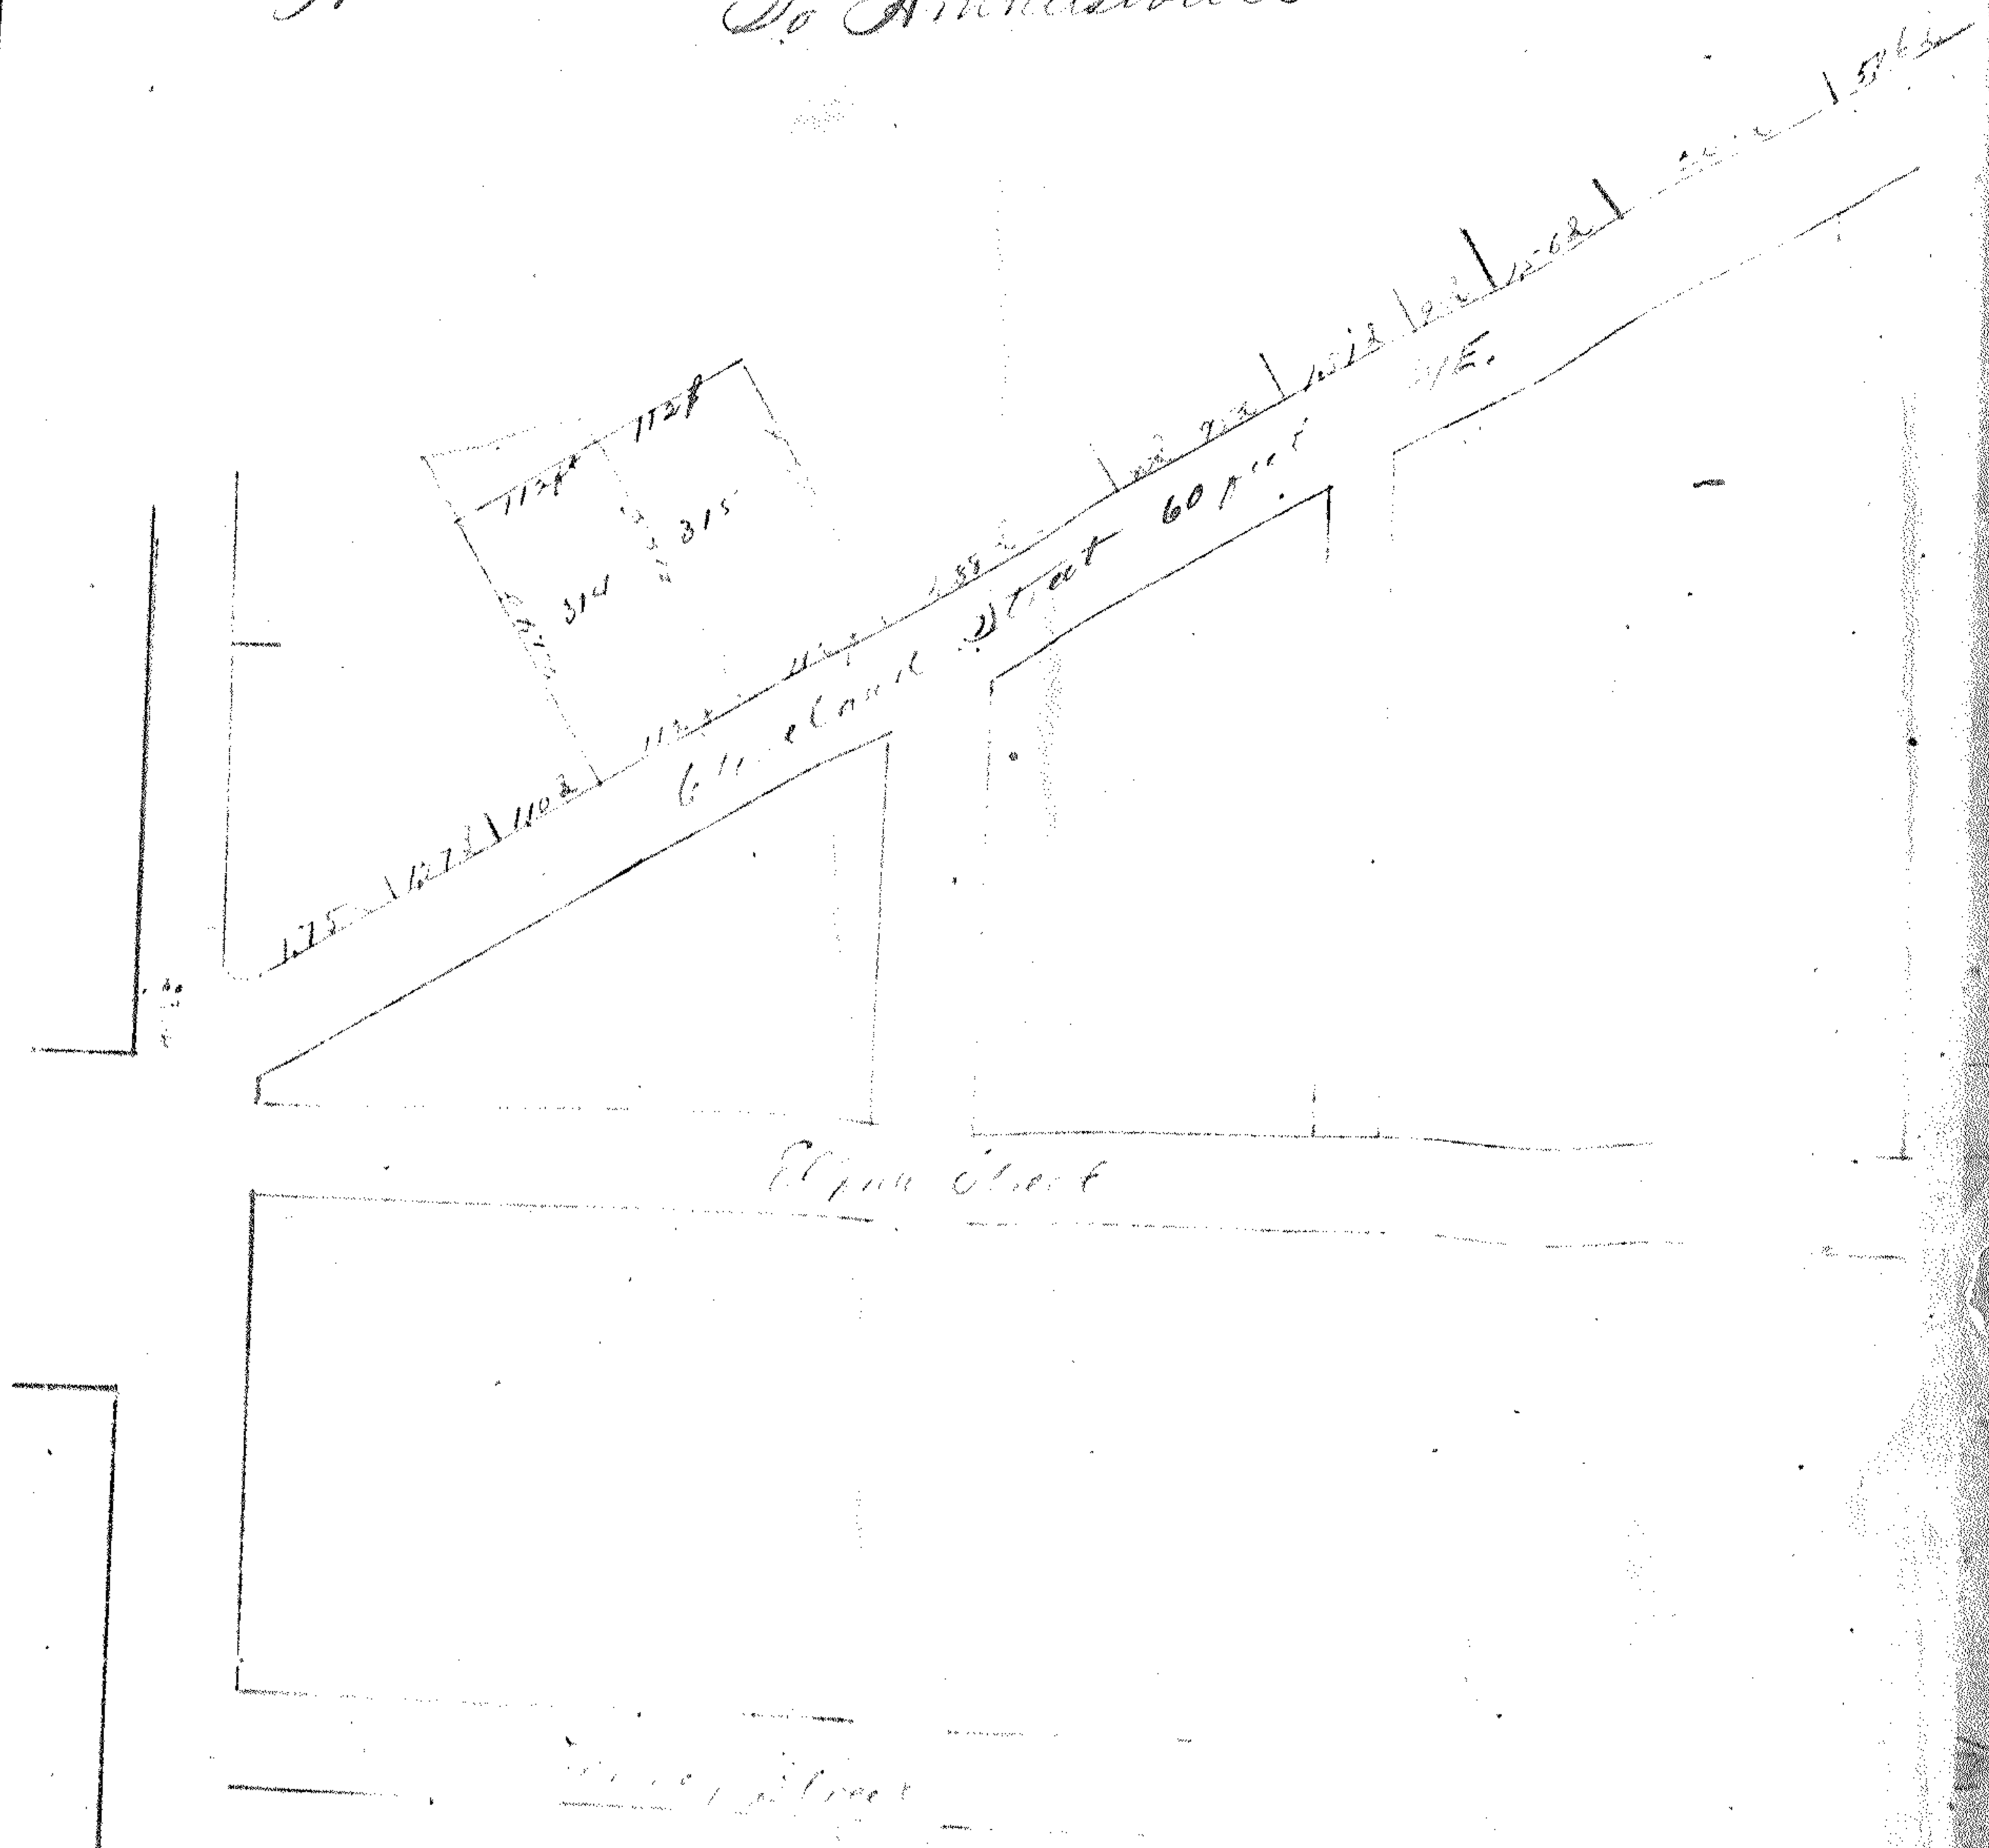

Steels Brothers additional survey plat of both adjacent in the Township of Amherst & County of Lorain State of Ohio. Being a part of Township lot number twenty three using north of Cleveland Street of the Cleveland road as a line as per plat hereto attached. I do hereby certify that I have surveyed and laid out the said additional survey plat of Amherstville and being lots number three hundred and fourteen & three hundred and fifteen causing a stone line planted at the south west corner of lot number three hundred and fourteen Amherst March 29th 1872.

Witness my hand & seal of the County of Lorain Ohio this 29th day of March 1872. J. H. Hoagel, Surveyor.

Before me, S. S. Belden, Surveyor, I saw H. M. Steel and C. P. Steel and acknowledged the signing and sealing of the within instrument to be their voluntary act and deed and the said H. M. Steel and C. P. Steel being at the time of said instrument made known to me by the said H. M. Steel and C. P. Steel and that they are still satisfied therewith.

Witness my hand and official seal of the County of Lorain Ohio this 29th day of March 1872.

Recorded April 27-1872
Wm. J. Foster