

RUTH PIPPERT
9-21-59 D.V. 757 PG. 494

645732

645732

RECEIVED FOR RECORDING ON February 6 1964 AT
3:12 O'CLOCK P.M. RECORDED ON February 6 1964
IN VOL. 23 PG. 88 OF LORAIN COUNTY RECORD OF PLATS.

LORAIN CO RECORDER Leota B Mitchell me

THIS IS TO CERTIFY THAT AT THE REQUEST OF ROBERT & ETHEL KNEISEL SR. & RALPH & HELGA CLARK, WE HAVE SURVEYED AND PLATTED THE LANDS SHOWN HEREON, SITUATED IN ORIGINAL BROWNHELM TOWNSHIP LOT 35, CITY OF VERMILION, COUNTY OF LORAIN, STATE OF OHIO AND CONTAINING WITHIN SAID BOUNDS A TOTAL 5.0048 ACRES OF LAND OF WHICH 0.3860 ARE IN DEDICATED STREETS. IRON PIN MONUMENTS WERE FOUND OR SET SHOWN THUS O. MEASUREMENTS ARE IN FEET AND DECIMAL PARTS THERE OF, ALL OF WHICH WE CERTIFY TO BE CORRECT.

ROBERT & ETHEL KNEISEL SR. LAUNDON & HUFFMAN REG. SURVEYORS
ACRES IN LOTS -- 3.6950
" " STREET -- 0.3098
RALPH & HELGA CLARK BY Thomas W. Swardow
ACRES IN LOT 0.9238
" " STREET 0.0762

ETHEL KNEISEL
THIS IS TO CERTIFY THAT ROBERT KNEISEL SR., OWNERS OF LANDS CONTAINED WITHIN THIS PLAT, ACCEPT THE SAME TO BE CORRECT AND DEDICATE TO PUBLIC USE FOR STREET PURPOSES THE STREETS SHOWN HEREON.

ETHEL KNEISEL ROBERT KNEISEL SR.

HELGA CLARK
THIS IS TO CERTIFY THAT RALPH CLARK, OWNERS OF LANDS CONTAINED WITHIN THIS PLAT, ACCEPT THE SAME TO BE CORRECT AND DEDICATE TO PUBLIC USE FOR STREET PURPOSES THE STREETS SHOWN HEREON.

HELGA CLARK RALPH CLARK

COUNTY OF LORAIN } BEFORE ME A NOTARY PUBLIC IN AND
STATE OF OHIO S.S. } FOR SAID COUNTY AND STATE, DID
PERSONALLY APPEAR ROBERT KNEISEL SR. AND RALPH
CLARK, WHO ACKNOWLEDGED THE SIGNING OF THIS
PLAT BE ITS AND THEIR FREE ACT AND DEED. IN
TESTIMONY WHEREOF I HEREUNTO SET MY OFFICAL
HAND AND SEAL AT VERMILION, OHIO THIS 28 DAY OF
February 1964.

MY COMMISSION EXPIRES February 28 1965
NOTARY PUBLIC Thomas W. Swardow

THIS IS TO CERTIFY THAT THIS PLAT OF ROBERT KNEISEL SUBDIVISION No 1 HAS BEEN APPROVED BY THE PLANNING COMMISSION OF THE CITY OF VERMILION, OHIO, THIS 2 DAY OF February 1964.

SECRETARY _____
CHAIRMAN _____

THIS IS TO CERTIFY THAT SUFFICIENT MONUMENTS HAVE BEEN SET TO DEFINE THE STREET SHOWN HEREON ON THIS 31 DAY OF February 1964.


VERMILION CITY ENGINEER _____

ROBERT KNEISEL SUBDIVISION No 1
PART OF O.L. 35 BROWNHELM TWP
CITY OF VERMILION COUNTY OF LORAIN, STATE OF OHIO
SCALE:  DECEMBER 1963
LAUNDON & HUFFMAN REGISTERED SURVEYORS

THIS IS TO CERTIFY THAT, UPON EXAMINATION, THE FOREGOING PLAT IS APPROVED FOR RECORDING PURPOSES BY THE ERIE COUNTY BOARD OF HEALTH.

ENTERED FOR TRANSFER _____
TRANSFERRED ON _____
FEE OF \$ _____ PAID

LORAIN CO RECORDER _____

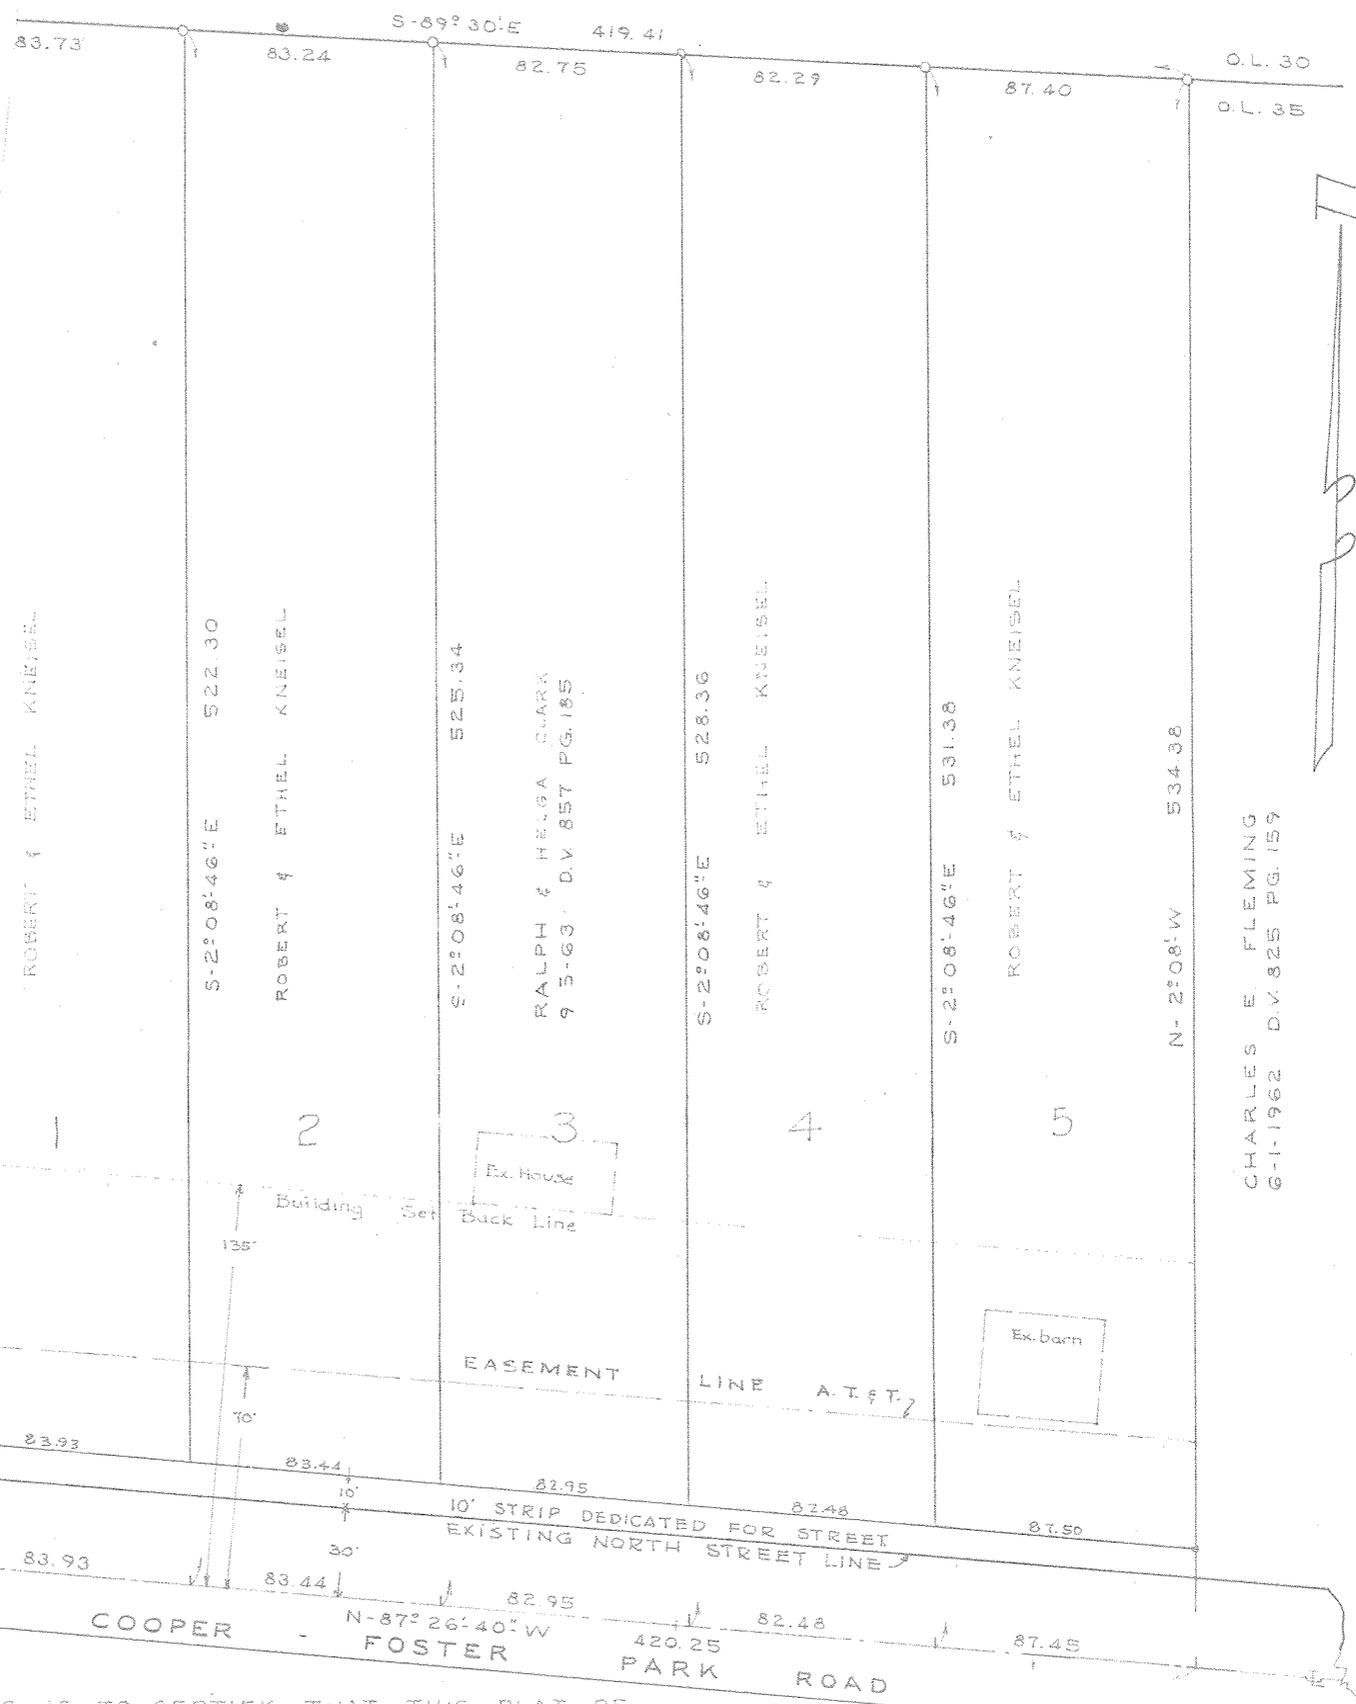

CHARLES E. FLEMING
6-1-1962 D.V. 825 PG. 159

THIS IS TO CERTIFY THAT THIS PLAT OF ROBERT KNEISEL SUBDIVISION No 1 WAS APPROVED AND ACCEPTED BY THE CITY COUNCIL OF VERMILION, OHIO, FOR RECORDING PURPOSES ONLY ON THIS 31 DAY OF February 1964.
Chris Park Jr MAYOR
K. Kufe Konnerth CLERK OF COUNCIL