


S 50° 00' E
S 51° 00' W
101'-00"
79'-00"

Carpenter
Prop. Line
Ritsko

17.00 Aerial

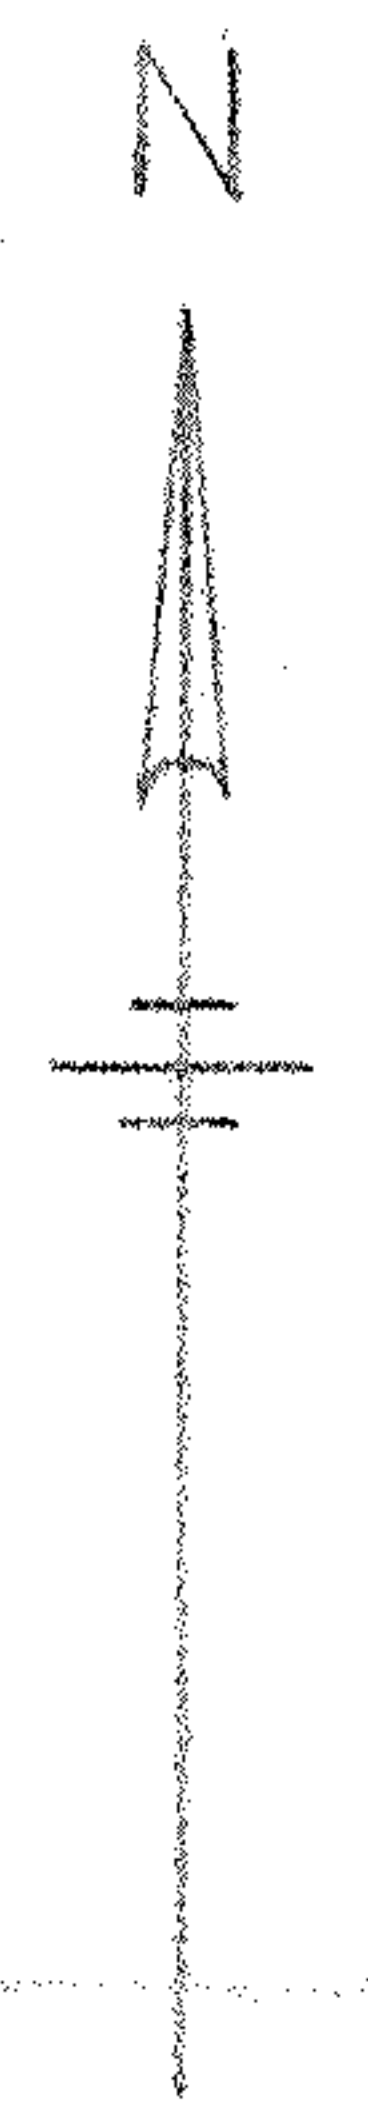

79'-00"
N 51° 00' E
99.08
S 50° 00' E
2339.87
D=15.36-30
K=111.55
AC=30.28
22.6.74
N 50° 00' W

AVE

ANGELICA

PATRICIA AVE 60'

RIDGE RD. 60'

O.L. No. 25 RIDGEVILLE TWP
O.L. No. 51 EATON TWP.

555-36-30W
BUTTERNUT
243.10-D
287.32-D

Sketch of Parcel No. 29
In a Proposed Subdivision
For Alfred Ritsko
In Part of Original Ridgerville
Township Lot Number 25
Lorain County Ohio
Scale: - 1"=100' May 31, 1956
J. H. Getz, Reg. Engineer and Surveyor