

North Line Section No. 8

William & Rita Woodford


2.69 Ac.

John & Frances Tomaszewski

Gladys D. Williams

Steve F. & Theresa Bosmeny

MAP OF SURVEY FOR JOHN AND FRANCES
John And Frances Tomaszewski
In part of Original Carlisle Section No. 8
Lorain County Ohio
Scale: - 1"=100' February 28, 1949
J.H. Getz Reg. Surveyor

 

LAGRANGE


ROAD

MIDDLE

AVE.

E. Line Sec. No. 8

R.R.

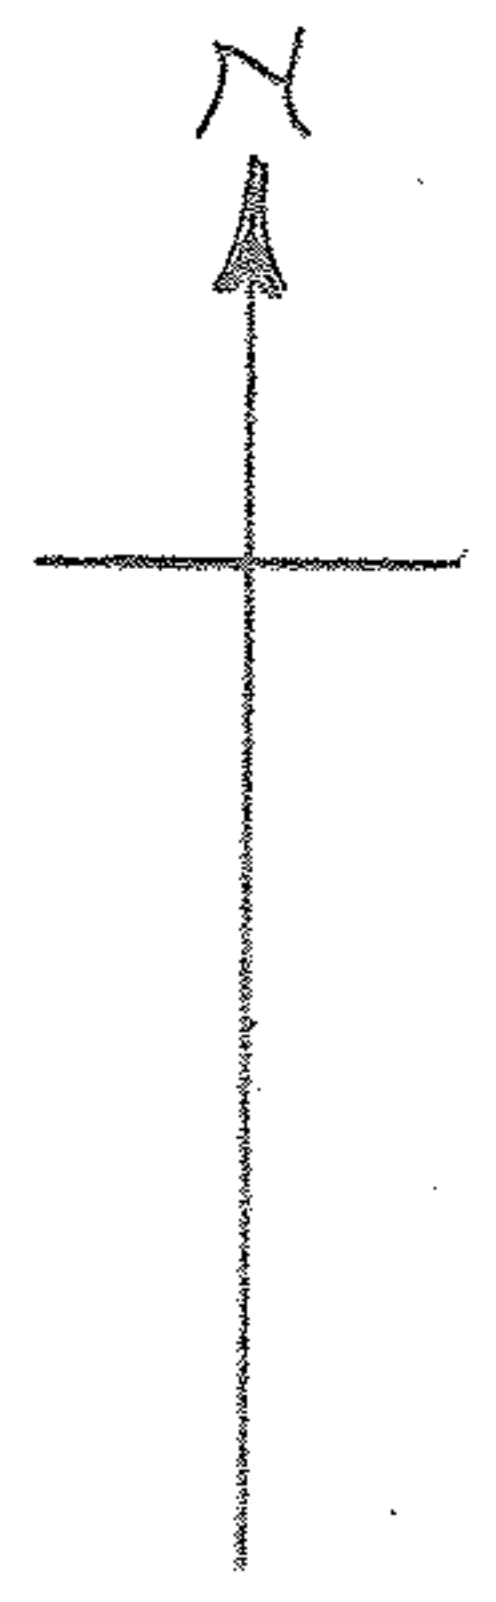

30' I.P. Set

30' I.P. Set

30' I.P. Pd

30' I.P. Pd

I.P. Set

I.P. Set

I.P. Pd

I.P. Pd

122.21

122.21

N0°-01'W
496.00

328.75

N89°-18'E 958.20

S89°-18'W 958.00

S0°-06'W
122.20

Ptch

331.25

507.50

B. & O.