


05-00-094-104-004  
05-00-094-B


NORTH

LEGEND

IRON PIPE FOUND ○  
IRON PIPE SET ●

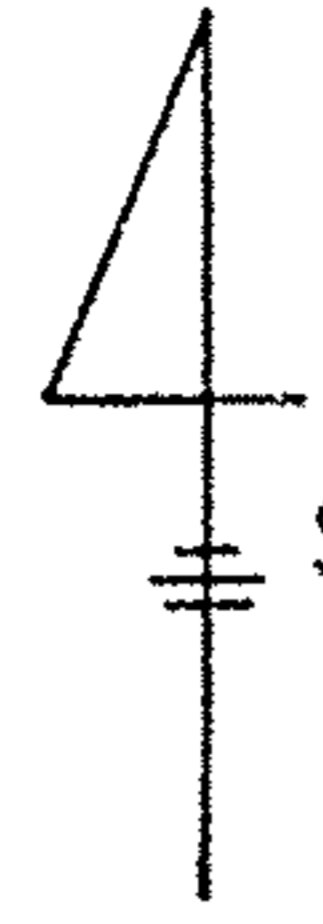

SCALE  
1" = 100'

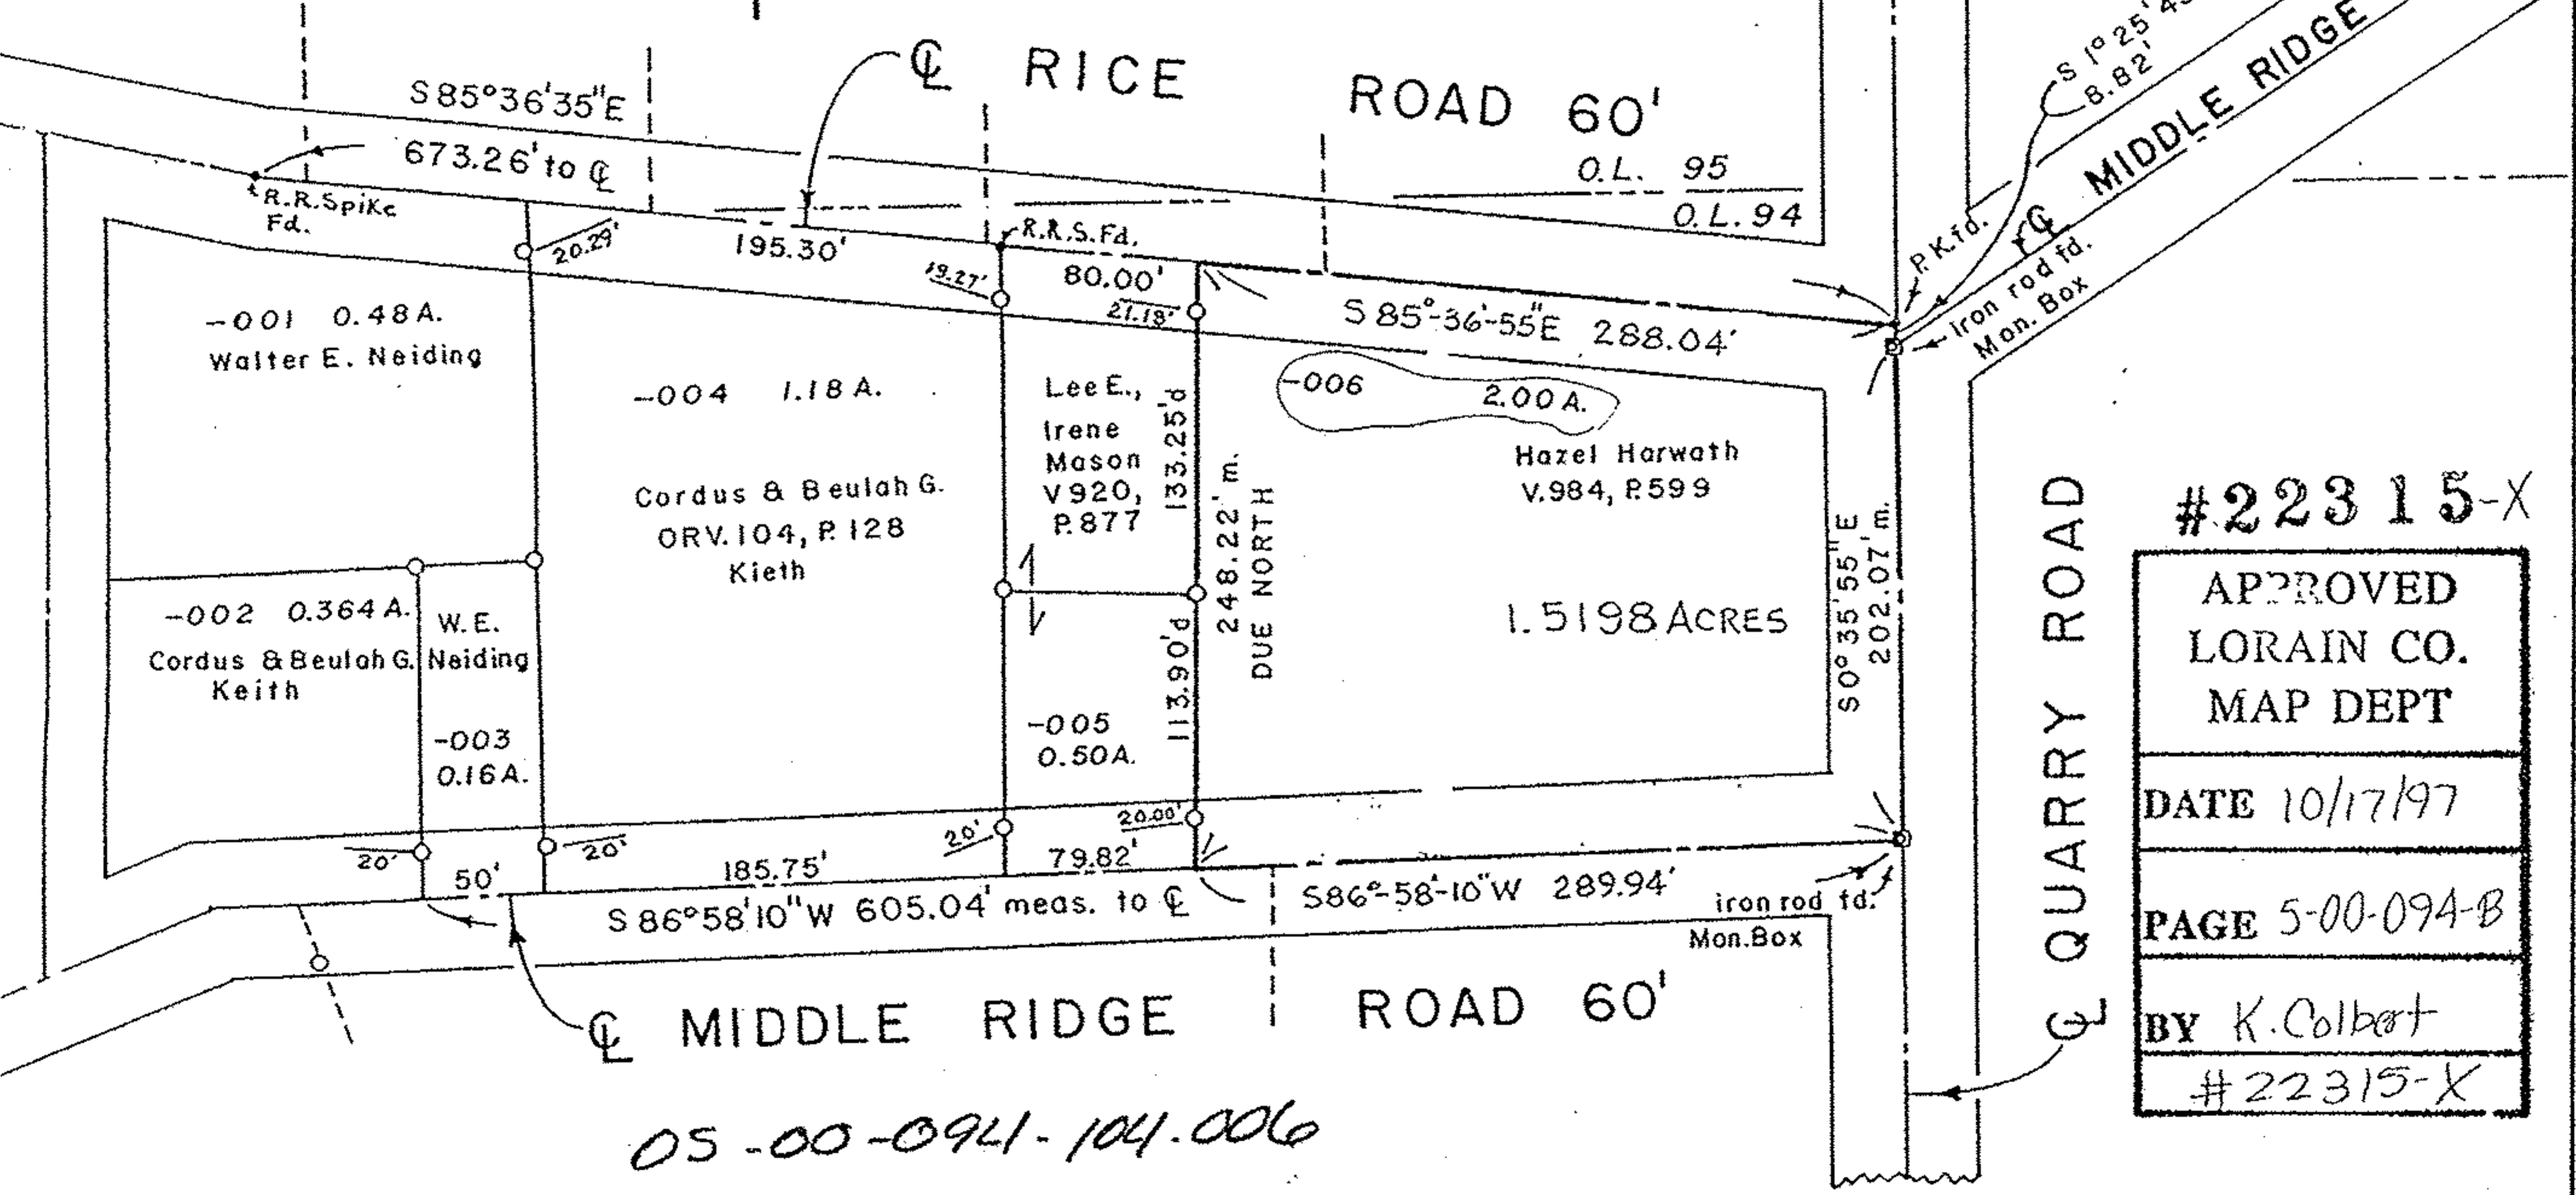

#22315-X  
APPROVED  
LORAIN CO.  
MAP DEPT  
DATE 10/17/97  
PAGE 5-00-094-B  
BY K. Colbert  
#22315-X

05-00-094-104-006

MAP OF SURVEY MADE,  
PART OF ORIG. AMHERST TWP, LOT NO. 94, AMHERST TWP, LOR. CO., OHIO

Made at request of Hazel Harwath Estate  
By Charles P. Waryu, Registered Surveyor No. 5029  
September 12, 1997

Charles P. Waryu  
Registered Surveyor No. 5029