

04-00-010-116-???
04-00-010-G

43013

66'

ROAD
51.56

RIDGE
87.71

NORTH
N 64°-53' E 177.35
110.0 67.35

I.P. Set
33.0

N 24°-36'-30" W 147.68

0.244 Ac.

S 10°-58'-20" E 165.96

Wilford and Cummings Realty Co.


Formerly
Old Town Hall

Laura Forthofer

I.P. Set
S 80°-11' W 50.25

I.P.Fd.

Veronica Bins by Will.

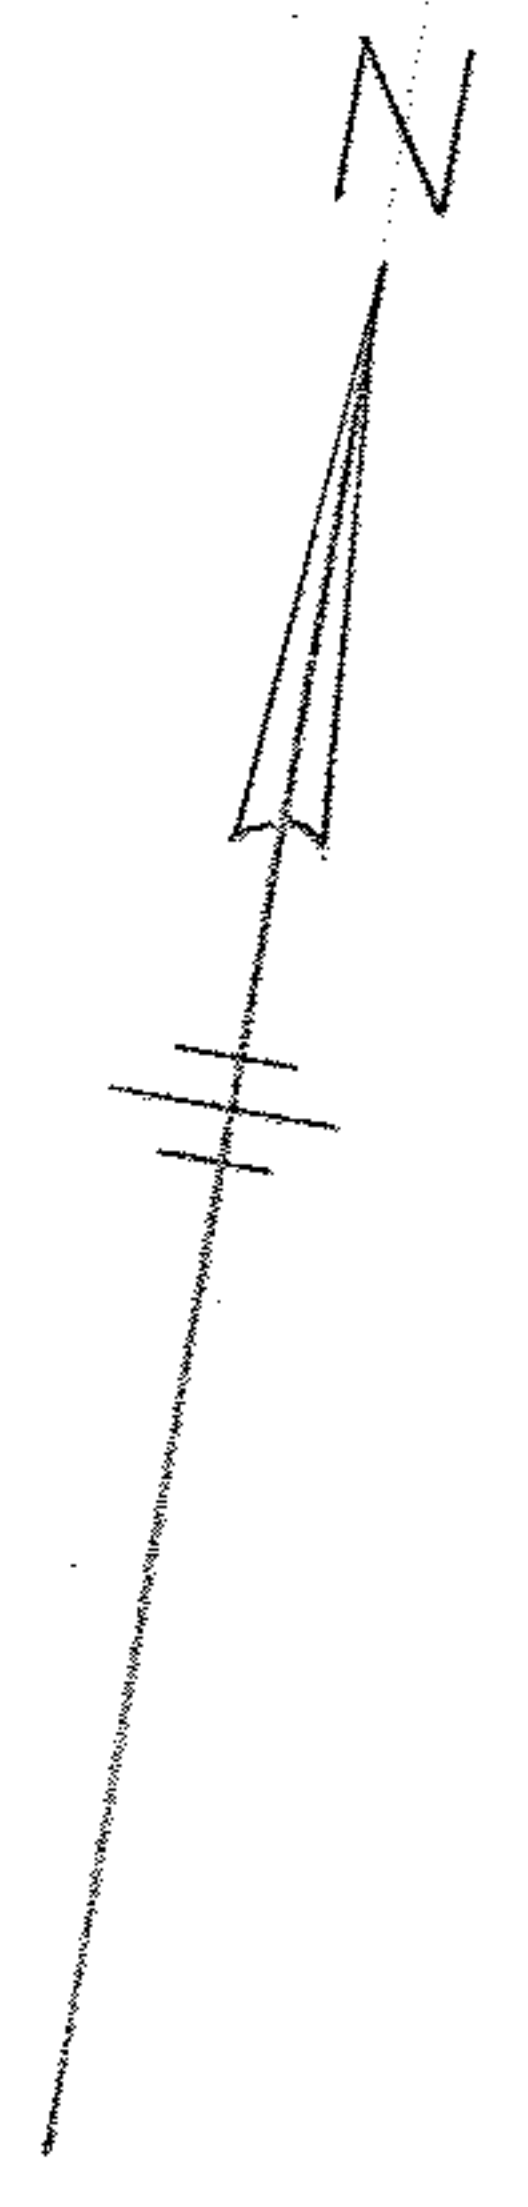

STONY RIDGE ROAD

112

231

Survey of 0.244 Acre parcel off
Laura Forthofer's property for
Wilford and Cummings Realty Co.
In Part of Original Avon Township
Section No. 10, now in the
Village of Avon, Lorain County, Ohio
Scale: 1"=30' May 7, 1960 J.H. Getz, Reg. Engineer and Surveyor