
 


43013

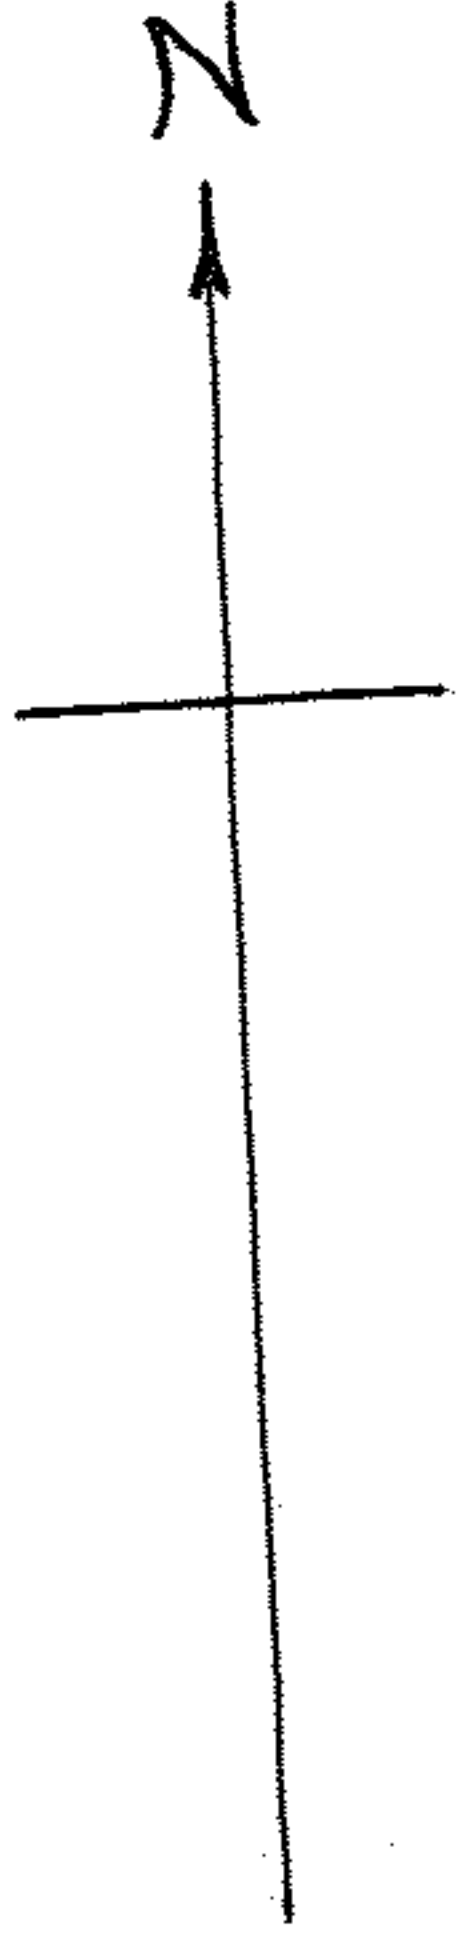

Survey For T.L. Sample of the Wm. J. & Helen Wild property
Known as part of Orig. Avon Township Section No. 6
now in Avon Lake Village, Lorain County Ohio
Scale: 1"=100' June 1948 J.H. Getz Reg. Surveyor