


D.W. & B.A. Treaster
 RN 20000709858
 RN 20000721575
 RN 20030907653

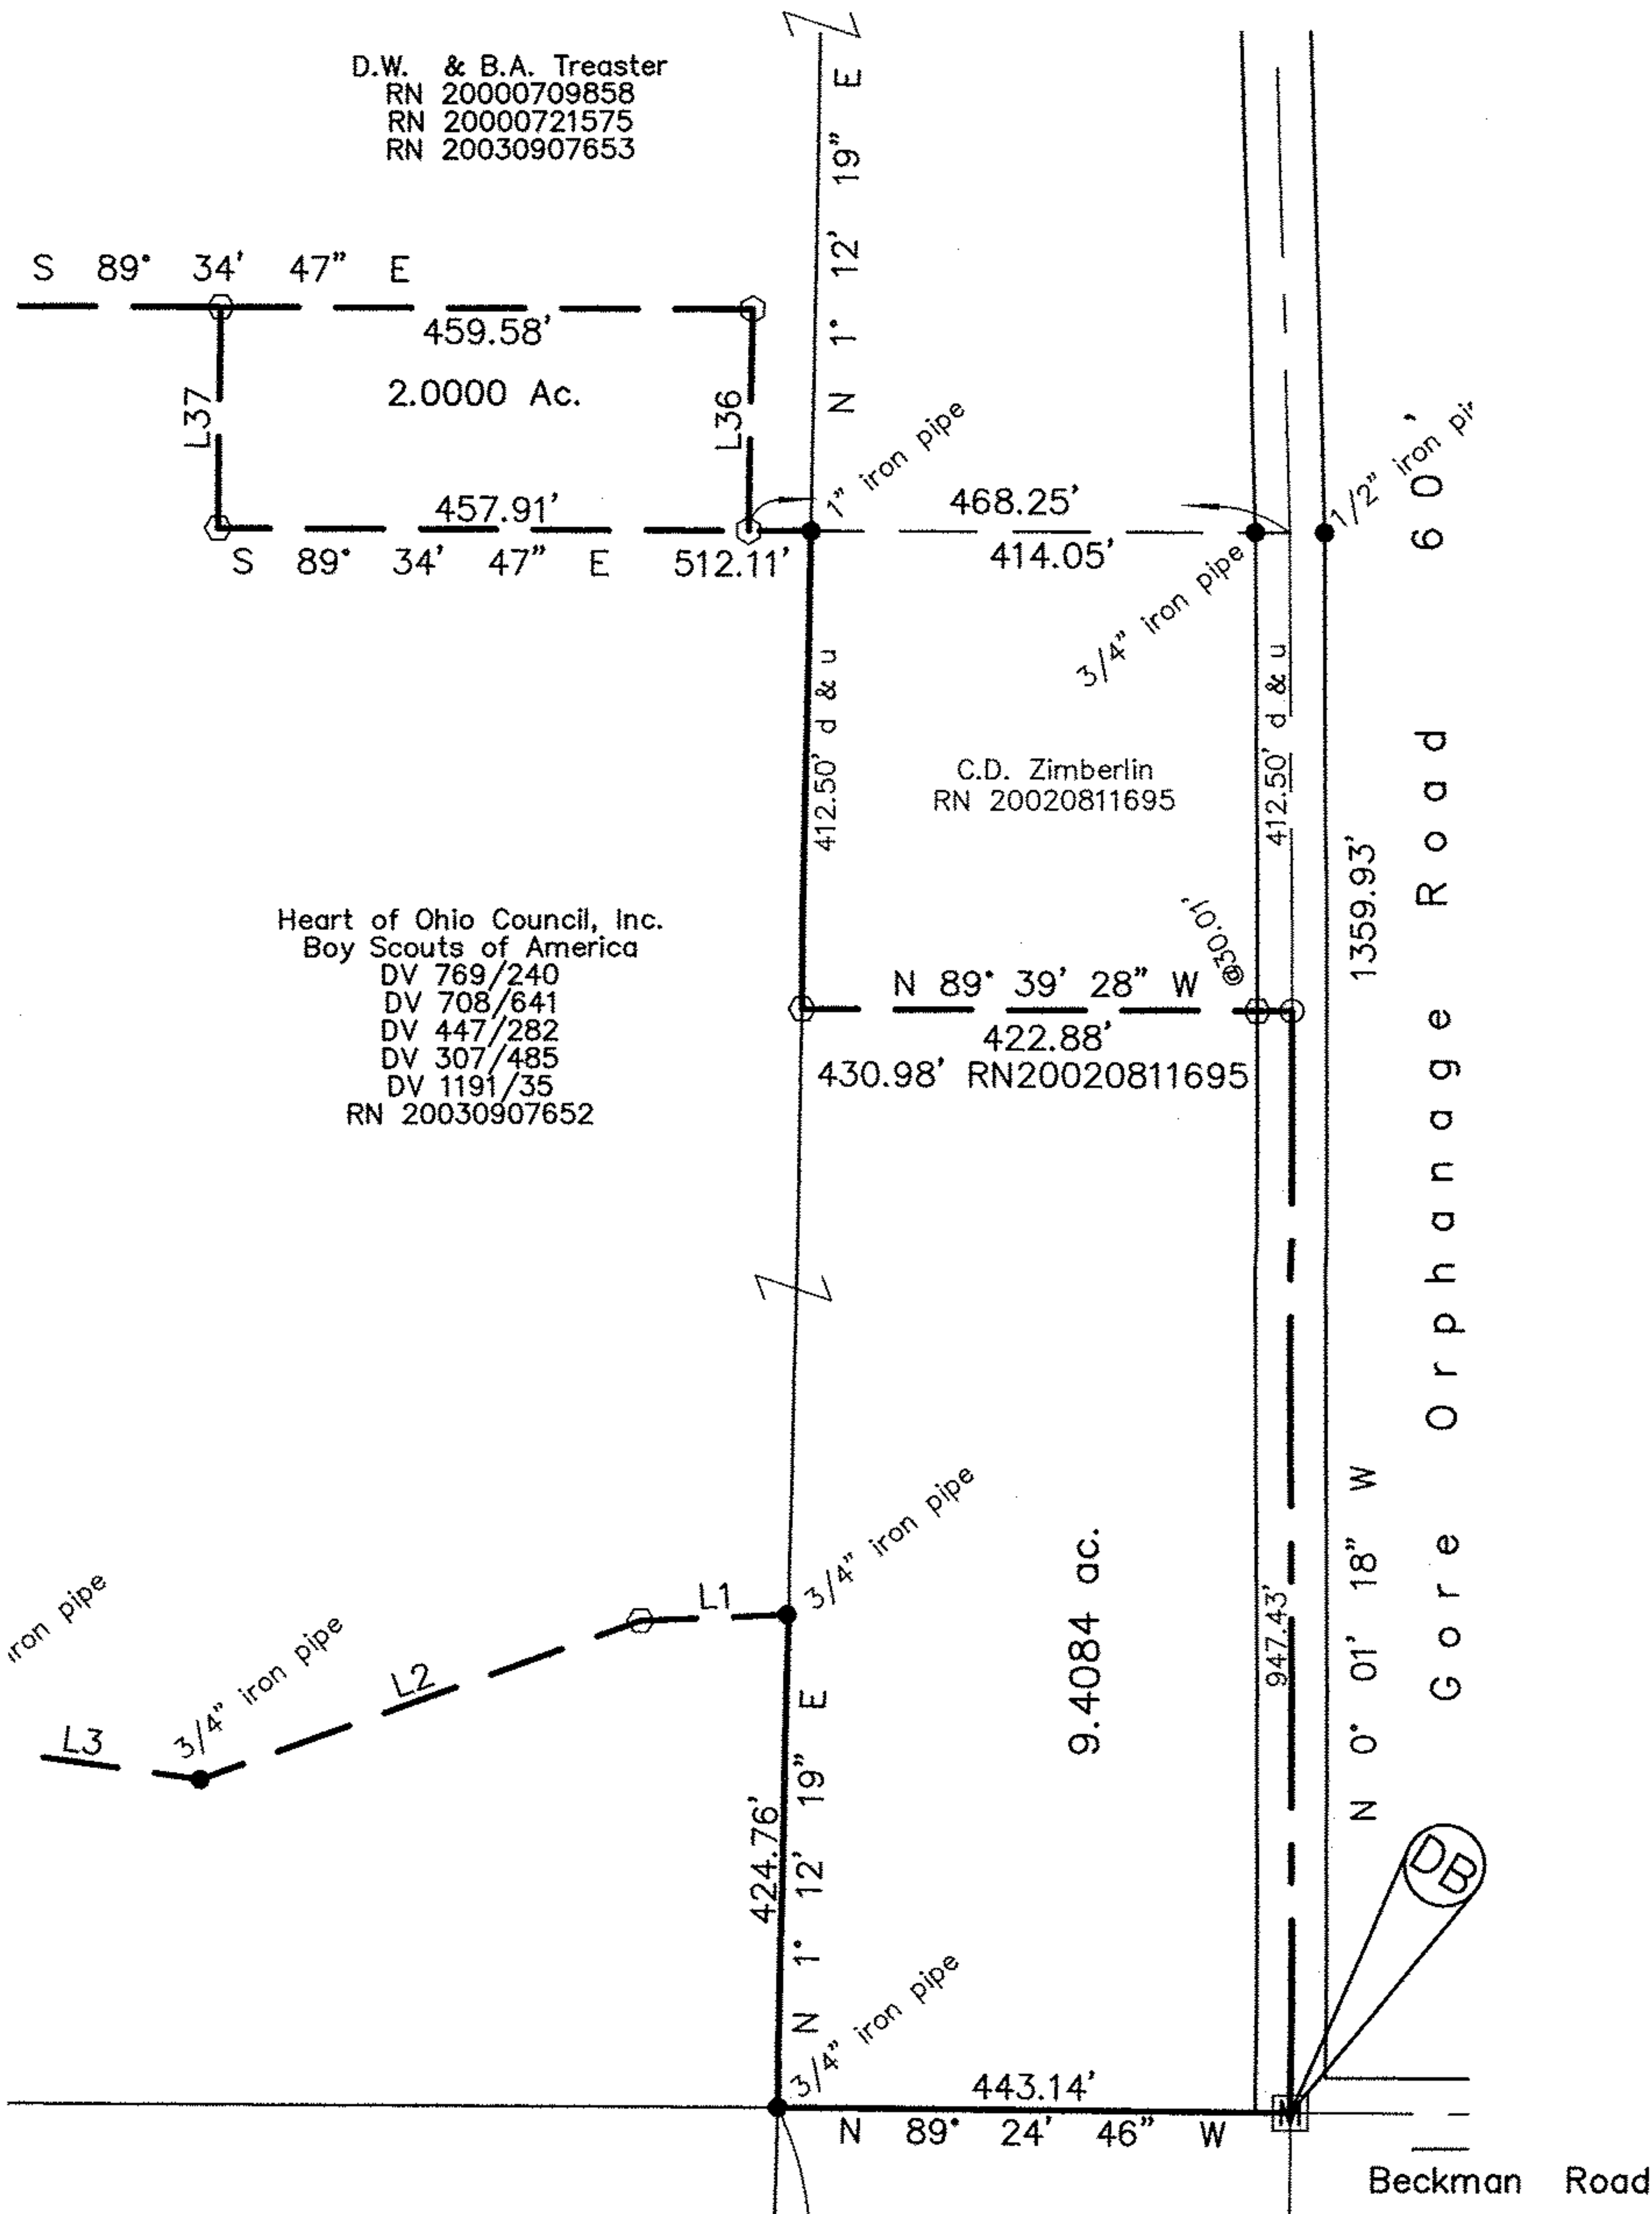

Heart of Ohio Council, Inc.
 Boy Scouts of America
 DV 769/240
 DV 708/641
 DV 447/282
 DV 307/485
 DV 1191/35
 RN 20030907652

C.D. Zimmerlin
 RN 20020811695

L36	N 1° 12' 19" E	189.93'
L37	S 0° 42' 10" W	189.92'




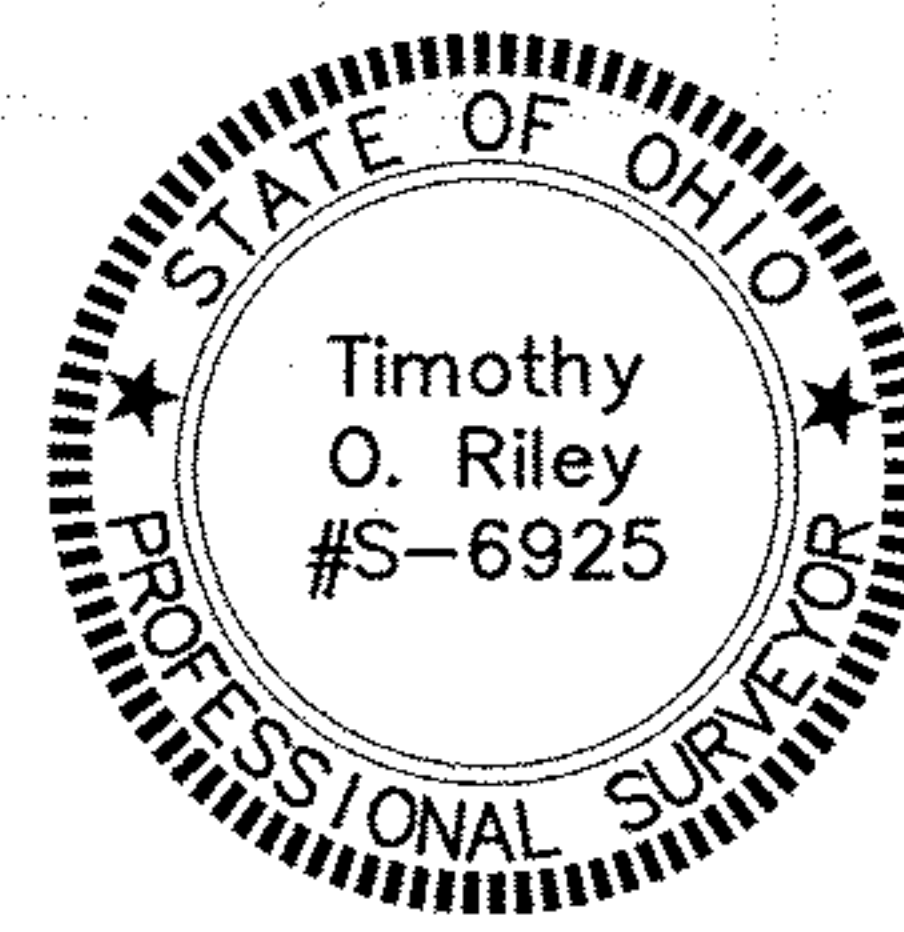
Nail Set
 9/16" hex bar set
 Monument found
 Monument Box

0 1 2 3
 Inch Scale
 E/C 1:10000

Plat of Survey for Boy Scouts of America

Township 5N, Range 19W
 Being a part of Lot 10 within Tract 12,
 Henrietta Township, Lorain County, Ohio


Timothy Riley
 ENGINEER - SURVEYOR
 Norwalk, Ohio



Timothy Riley
 Timothy Riley
 Reg. Surveyor No. 6925

Date: 9-26-2009	Dwn By: CAD
Scale: 1" = 200'	Ckd By: TOR
Job No. 32006 3	

08-12-010-000-015