



BELDEN ROAD



Francis J. or Cecelia Reigelsberger
Julia Andrzejewski

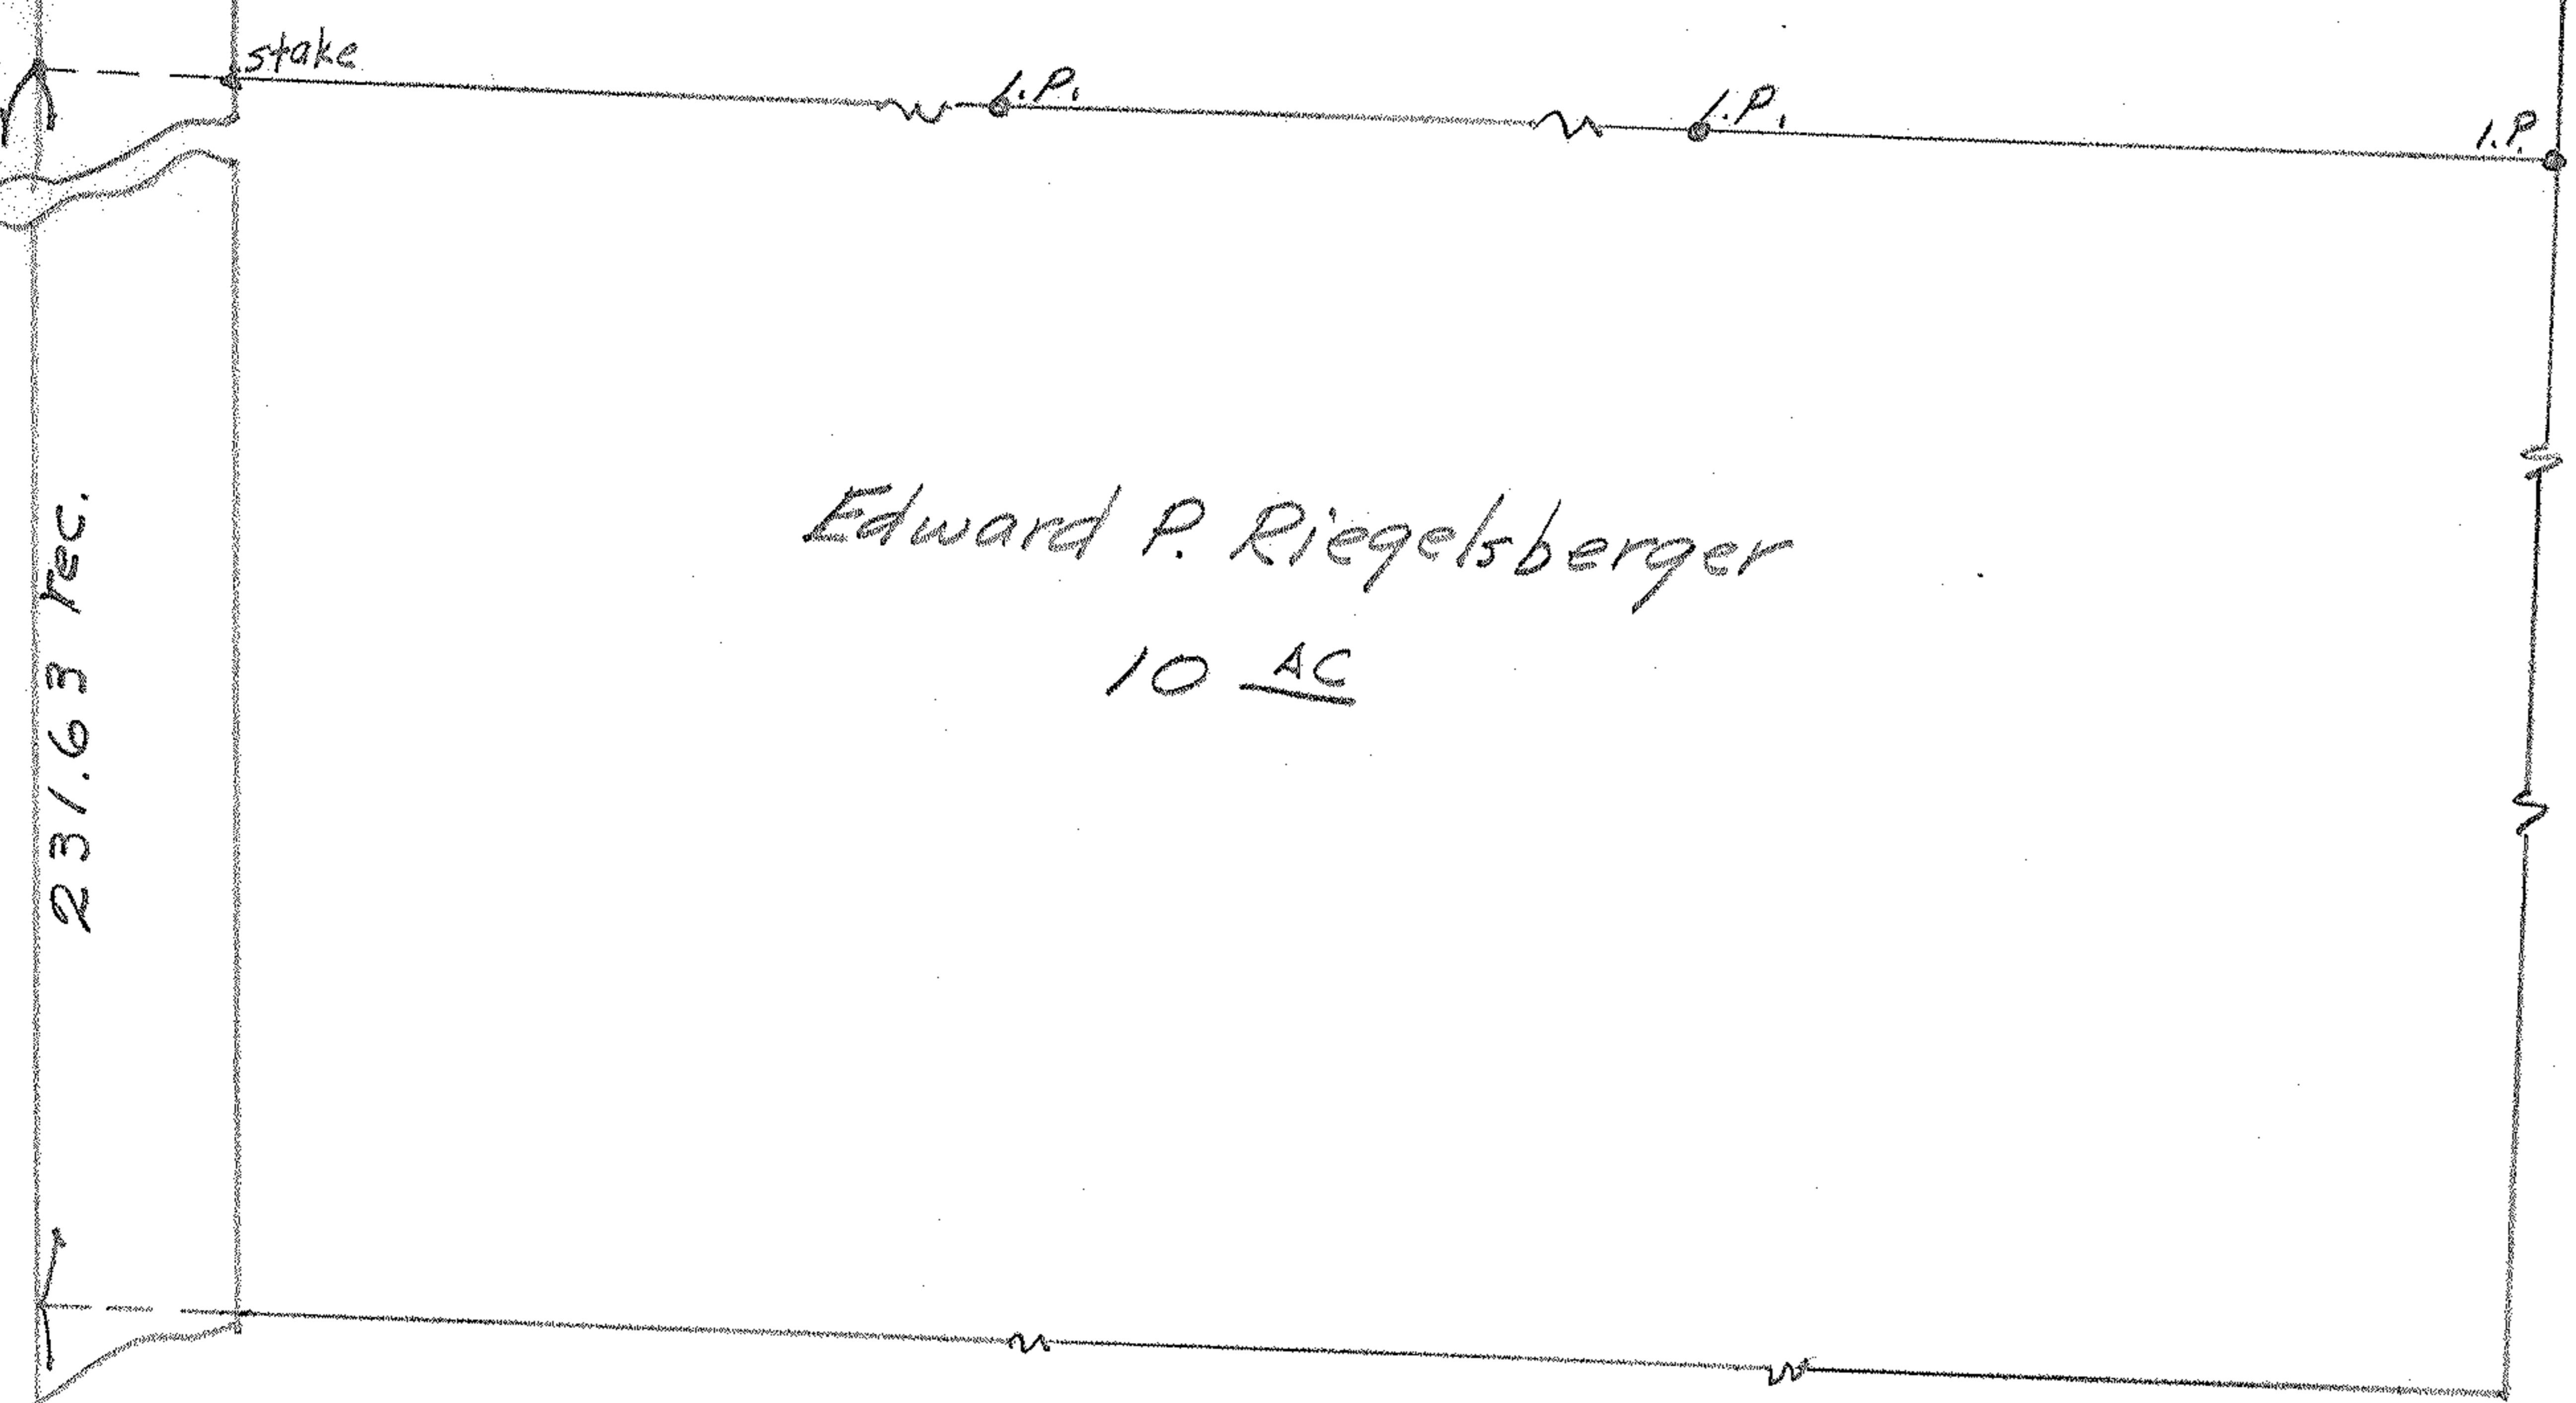

AVON
436.11
60.00 md
30.0
N 2°-12' W 128.00 md

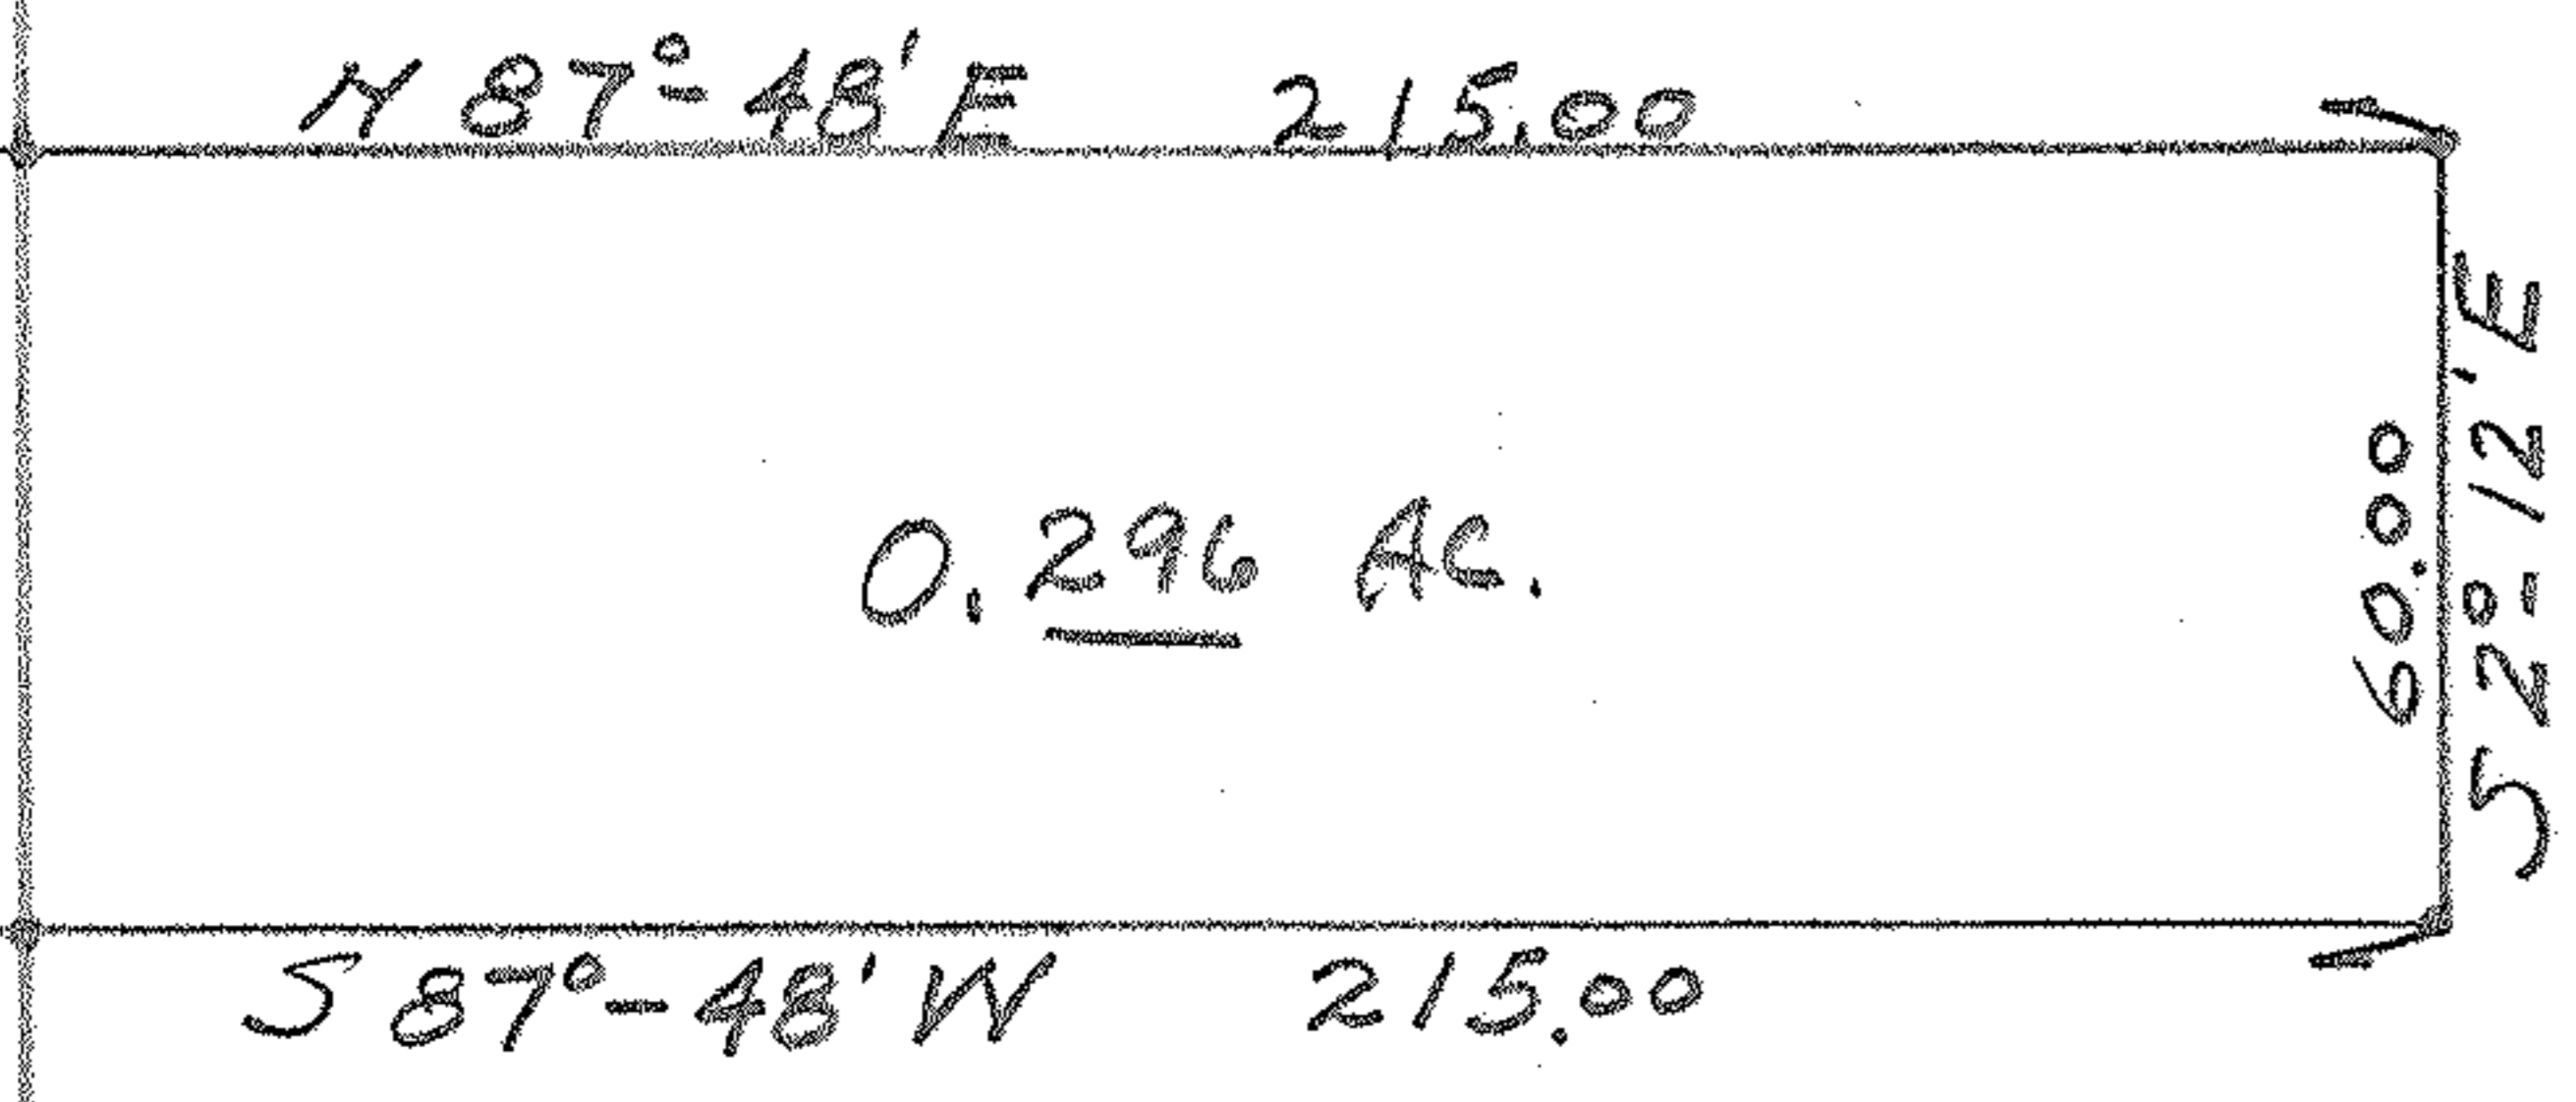

SURVEY FOR
Francis J. and Cecelia Reigelsberger
Part of Section No. 14 Avon Twp
Lorain County Ohio
Parcel containing 0.296 Acres
June 1944 John H. Getz
Reg. Surveyor

RIEGELSBERGER

ROAD

Section No. 14
Section No. 23

Sec. No.
13
No.