


03-00-107-B

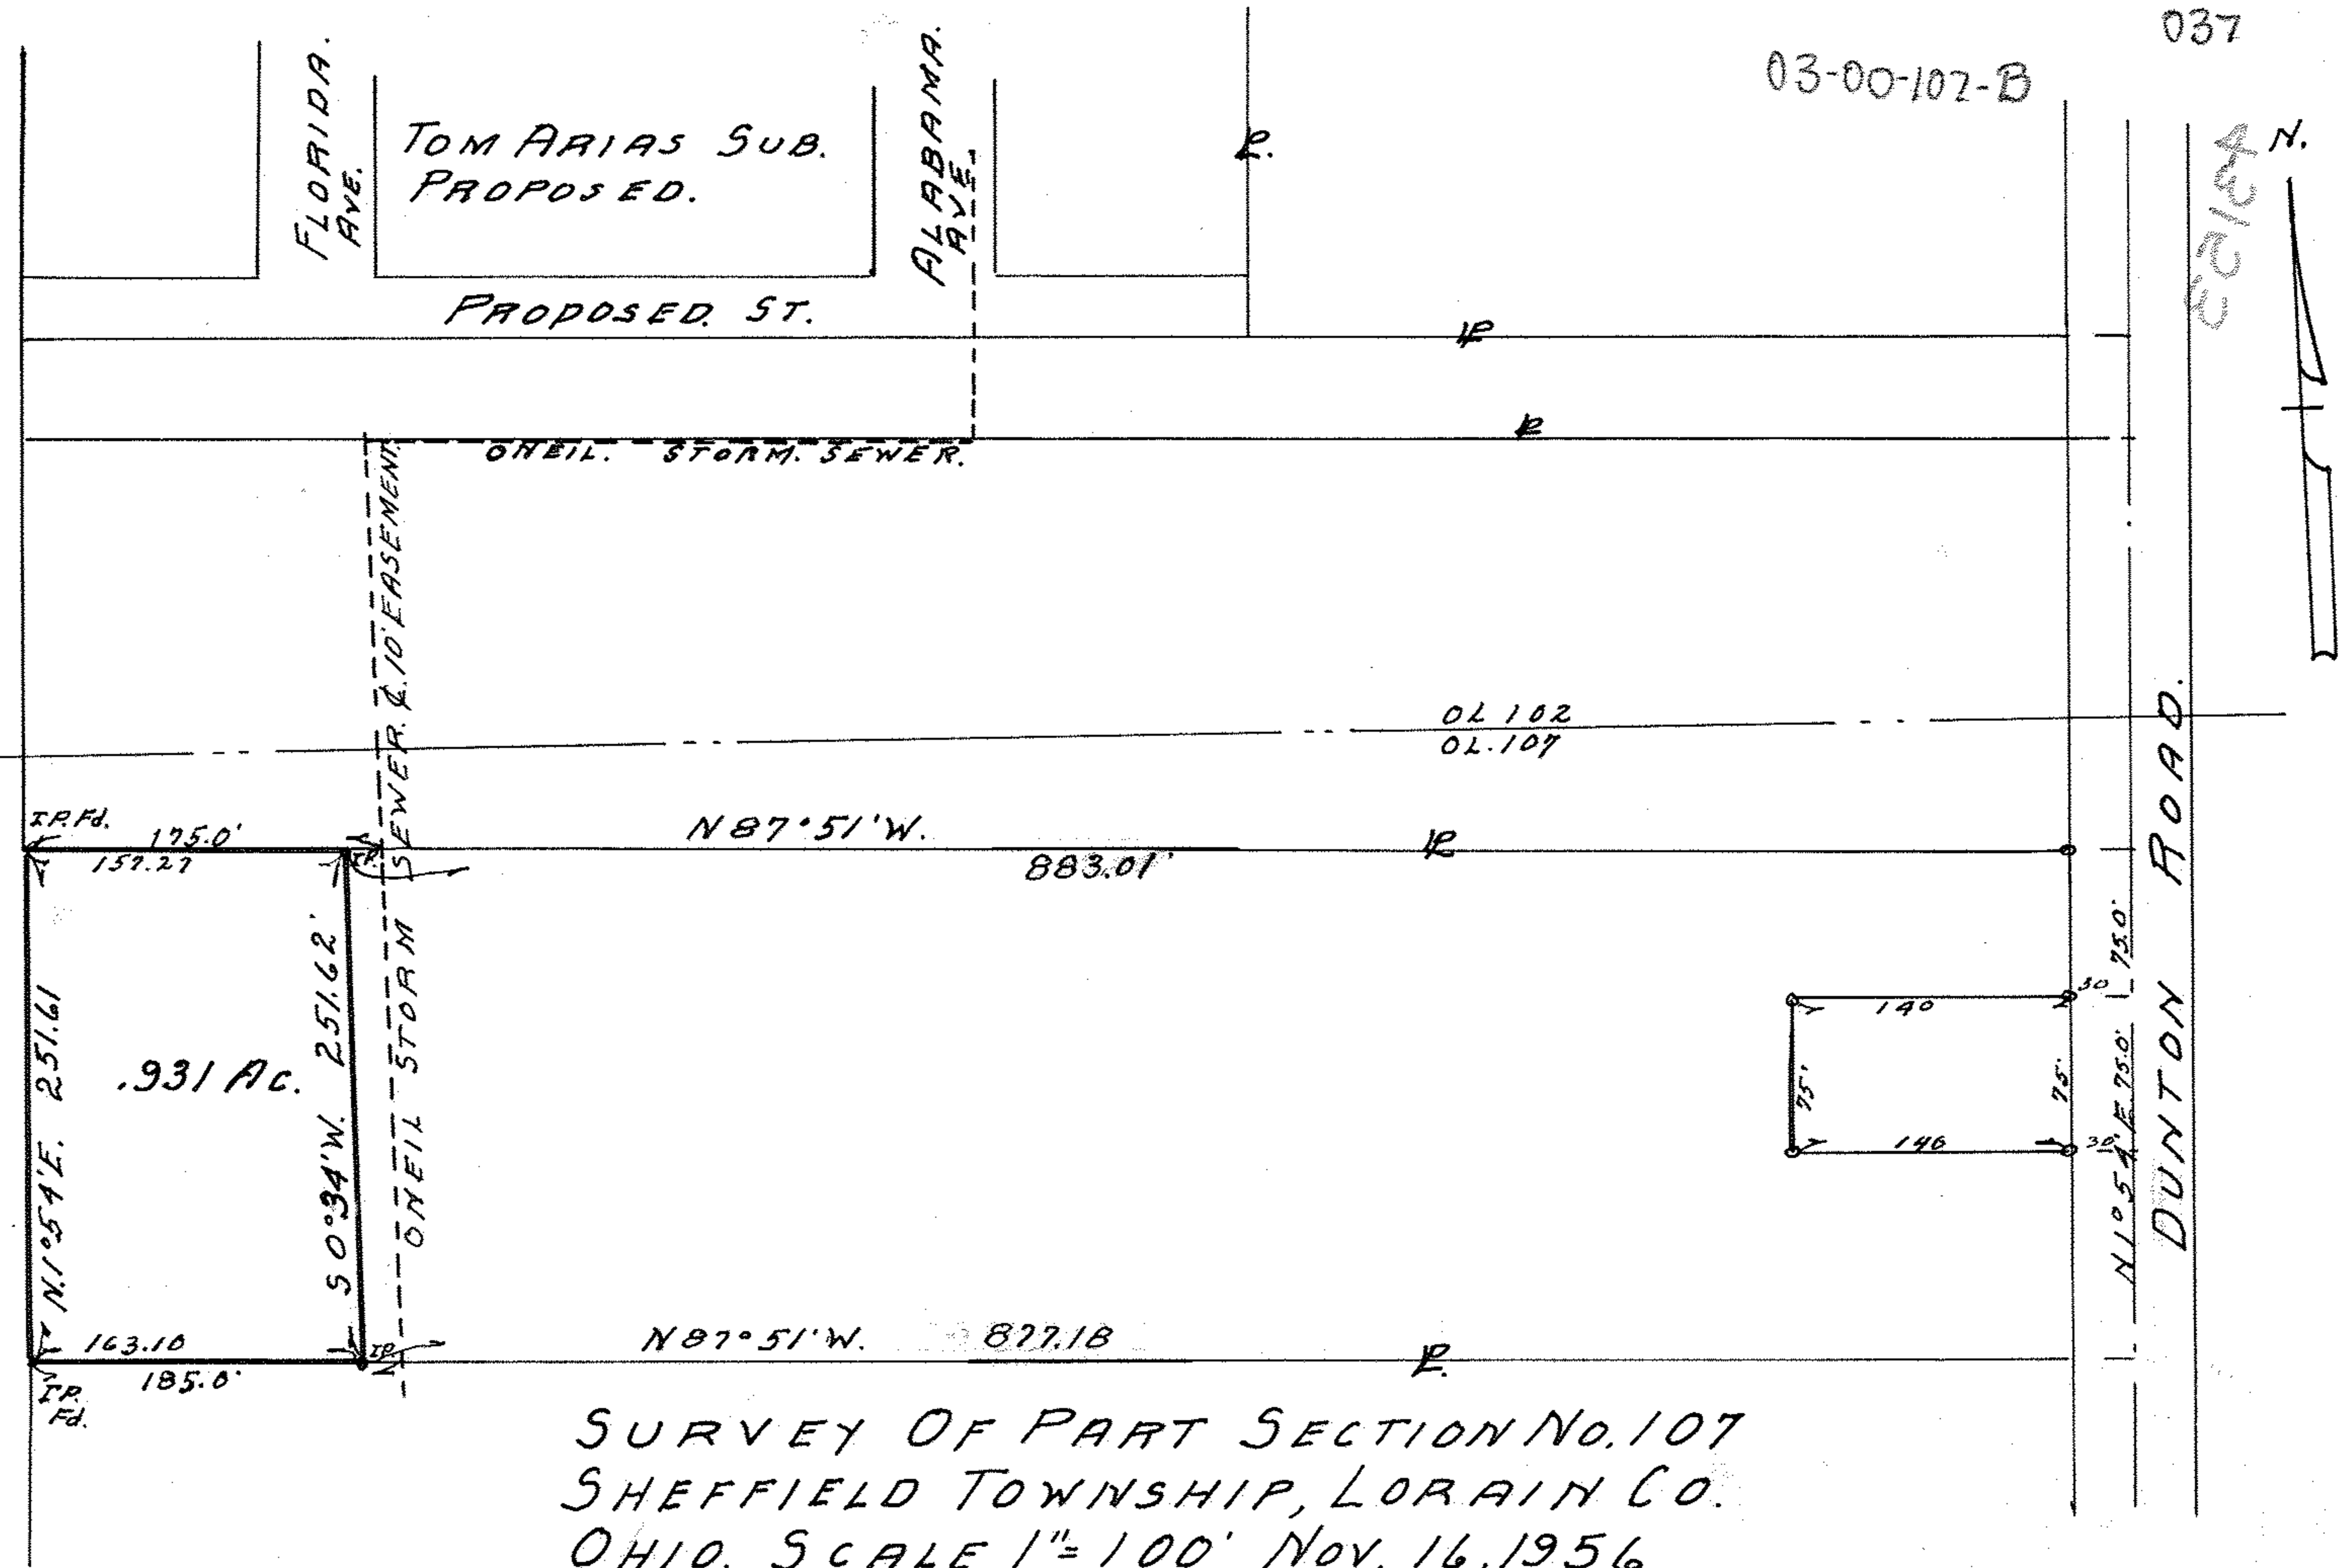

SURVEY OF PART SECTION NO. 107
 SHEFFIELD TOWNSHIP, LORAIN CO.
 OHIO. SCALE 1" = 100' NOV. 16, 1956
 BY FRAY E. HOLLIS CIVIL ENG. & SURVEYOR.