


12.00-052-000-022, 021
12-F

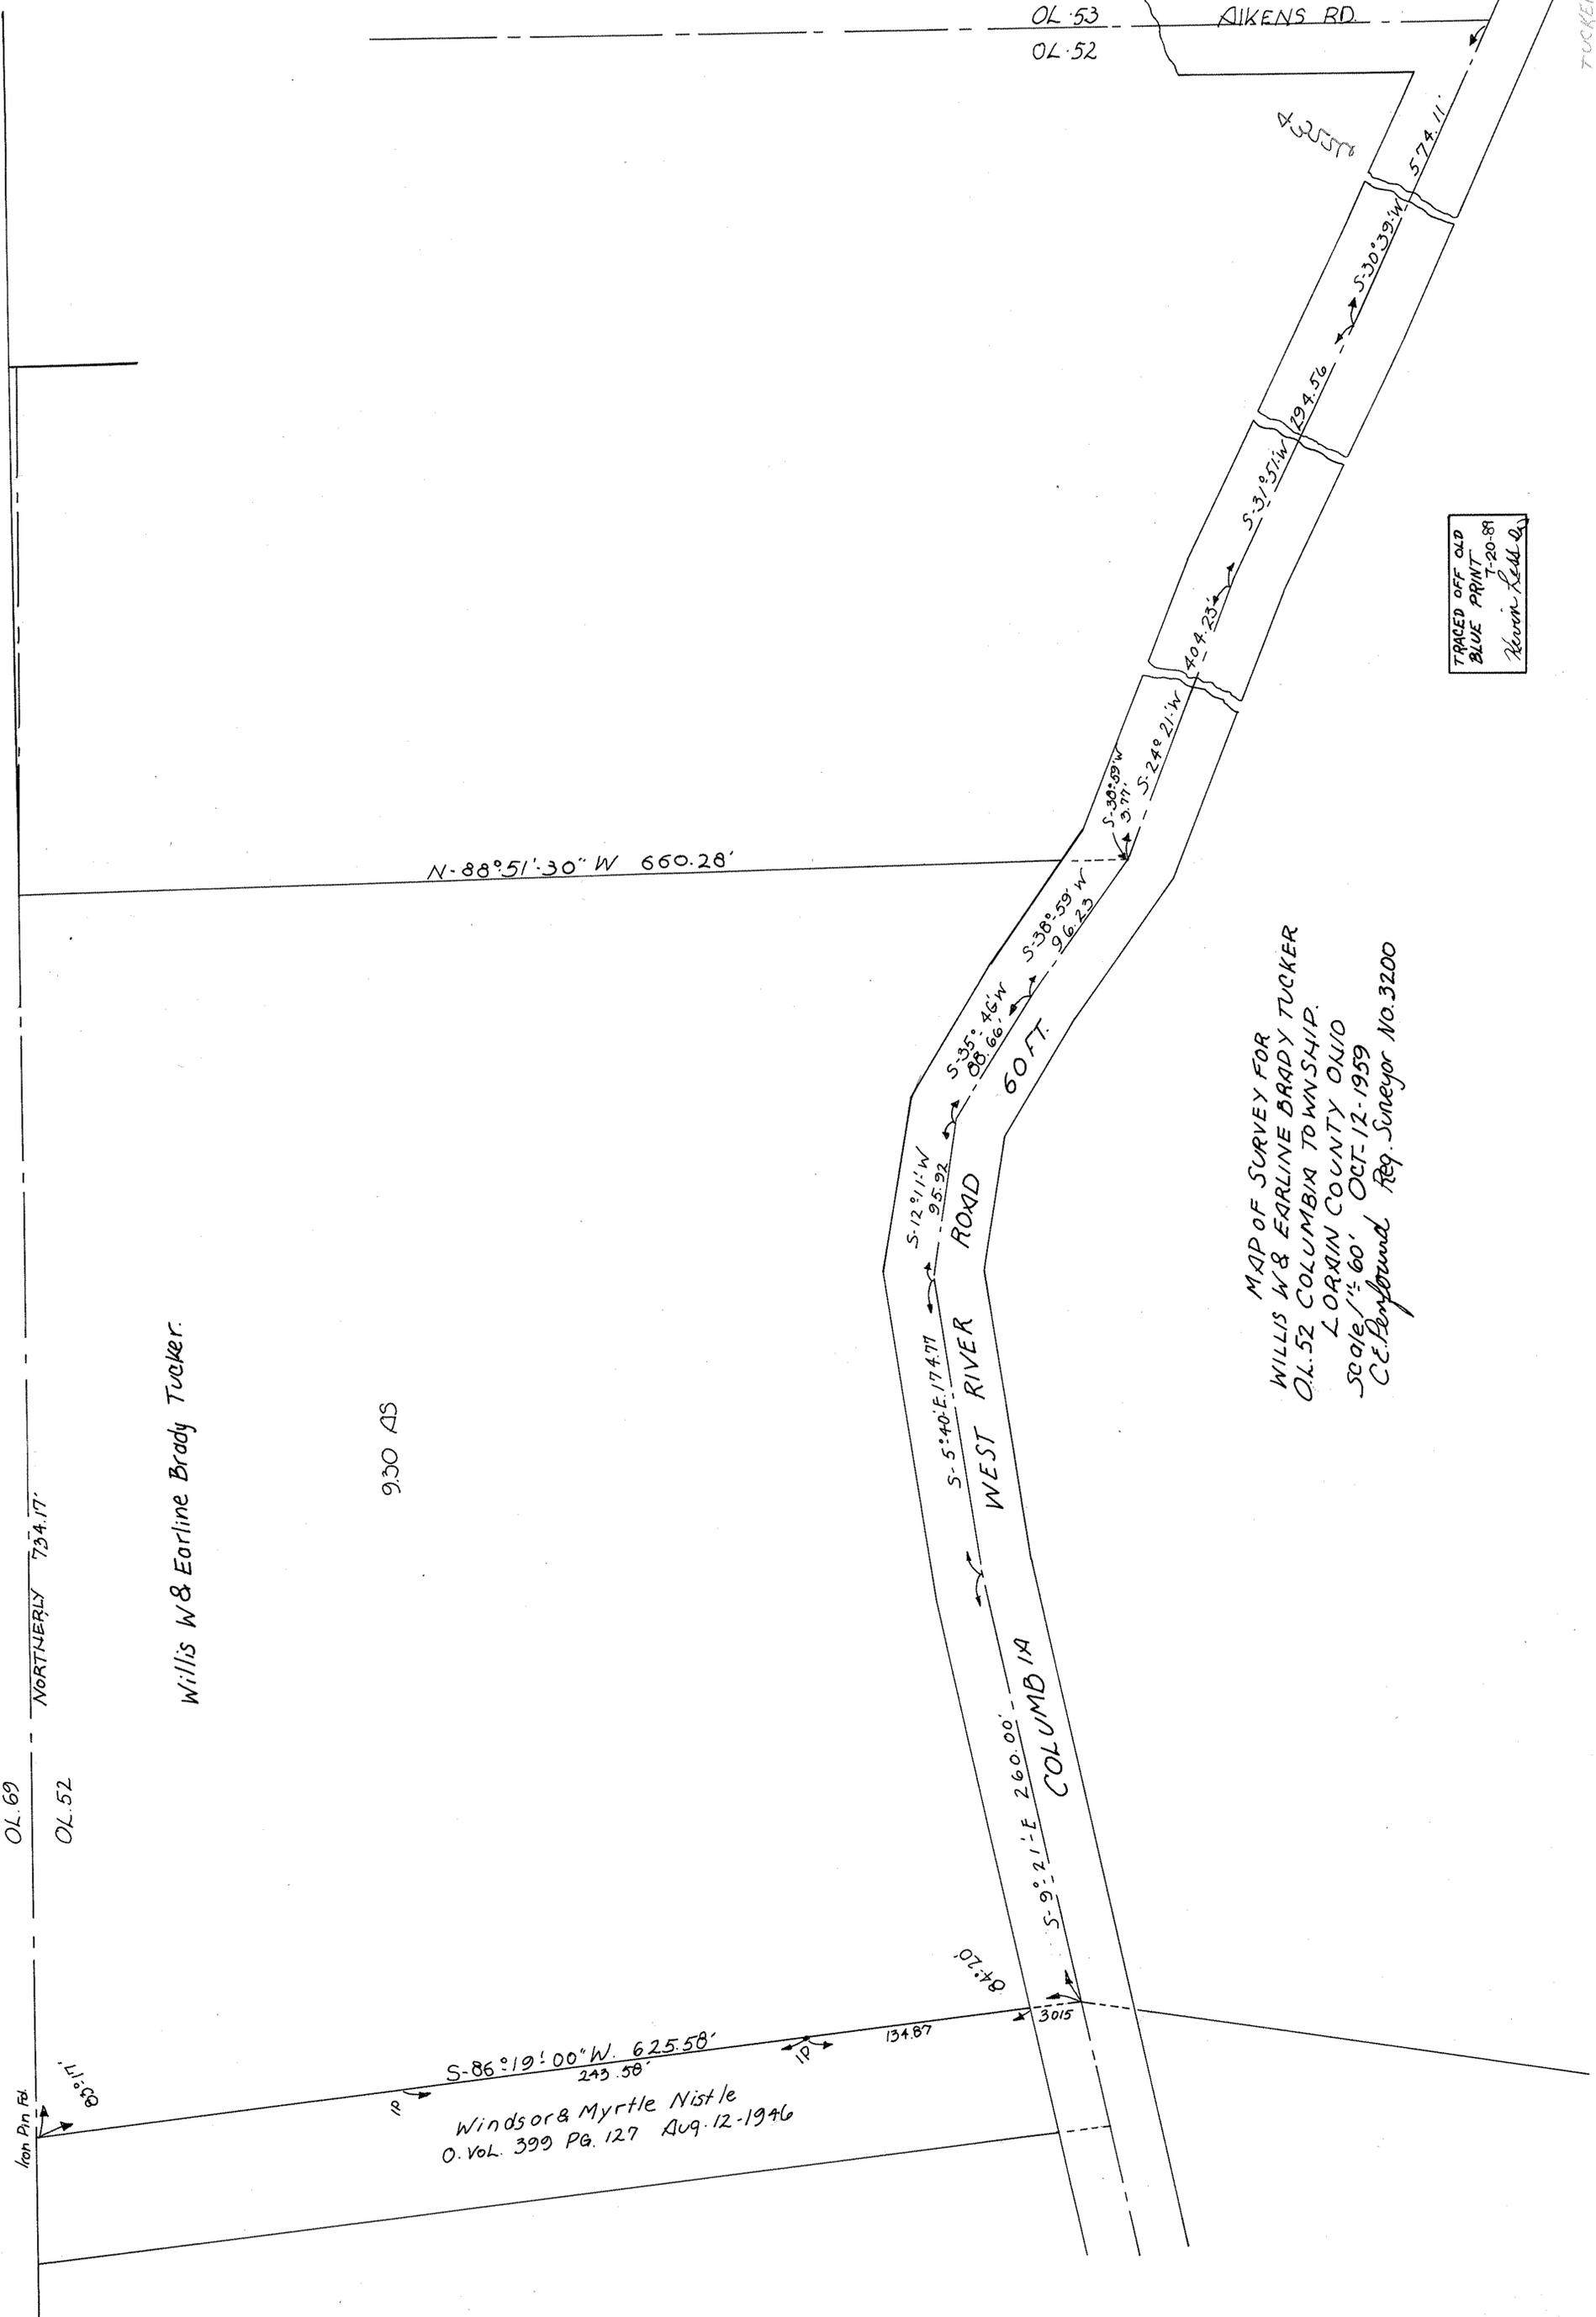

Willis W & Earline Brady Tucker.

930 AS

MAP OF SURVEY FOR
WILLIS W & EARLINE BRADY TUCKER
O.L. 52 COLUMBIA TOWNSHIP,
LORAIN COUNTY OHIO
Scale 1/4" = 60' OCT. 12-1959
C.E. Penfound Reg. Surveyor No. 3200

TRACED OFF OLD
BLUE PRINT
7-20-89
Kevin L. Hall