


Vincent A. & Breta M. Keop  
Vol. 710-16


Michael e. Rose  
Vol. 519-20

Robert T. E. Madge L. Myers  
Vol. 391-433  
July 12-1946

Almon J. e. Mildred L. Chapin  
Vol. 708-435

 

**SURVEY OF PART OF TRACT 12 LOT 19**  
**HENRIETTA TWP. LORAIN CO. OHIO**  
**SCALE 1" = 100'**      **NOV. 26, 1959**  
**BY A.F. KEOPP REGISTERED SURVEYOR**

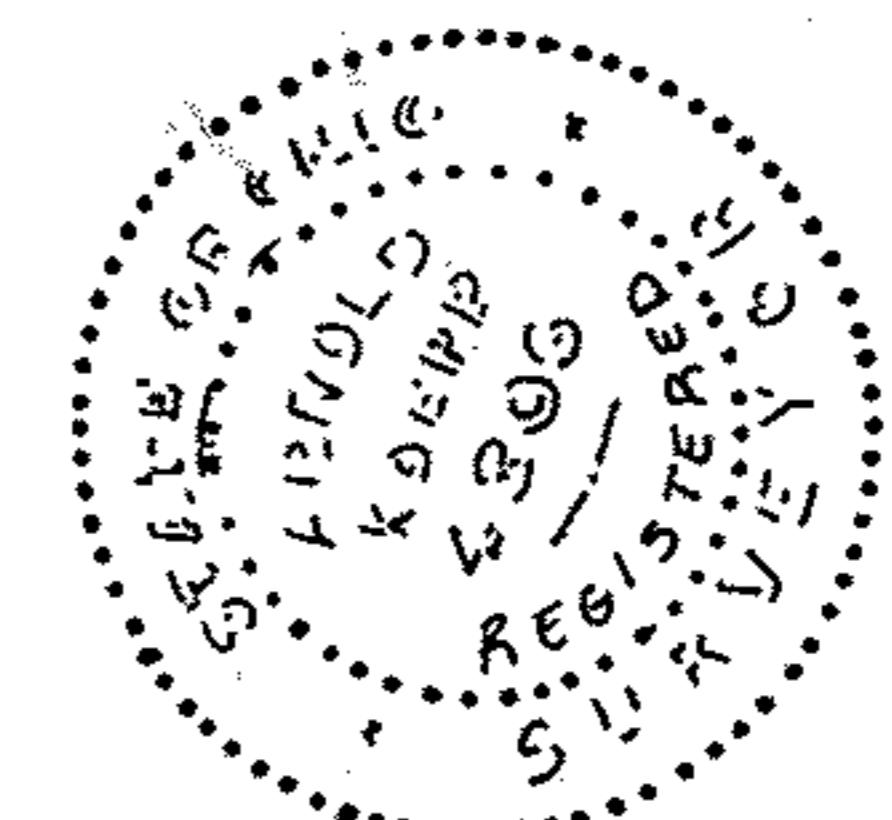

TRACED OFF  
 OLD BLUE  
 PRINT 7-25-89  
 Kevin L. Red

8-11  
 08-12-019-000-004 Hno-008