
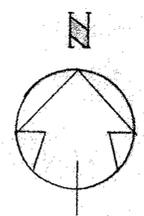


LORAIN COUNTY COMMISSIONERS

23537

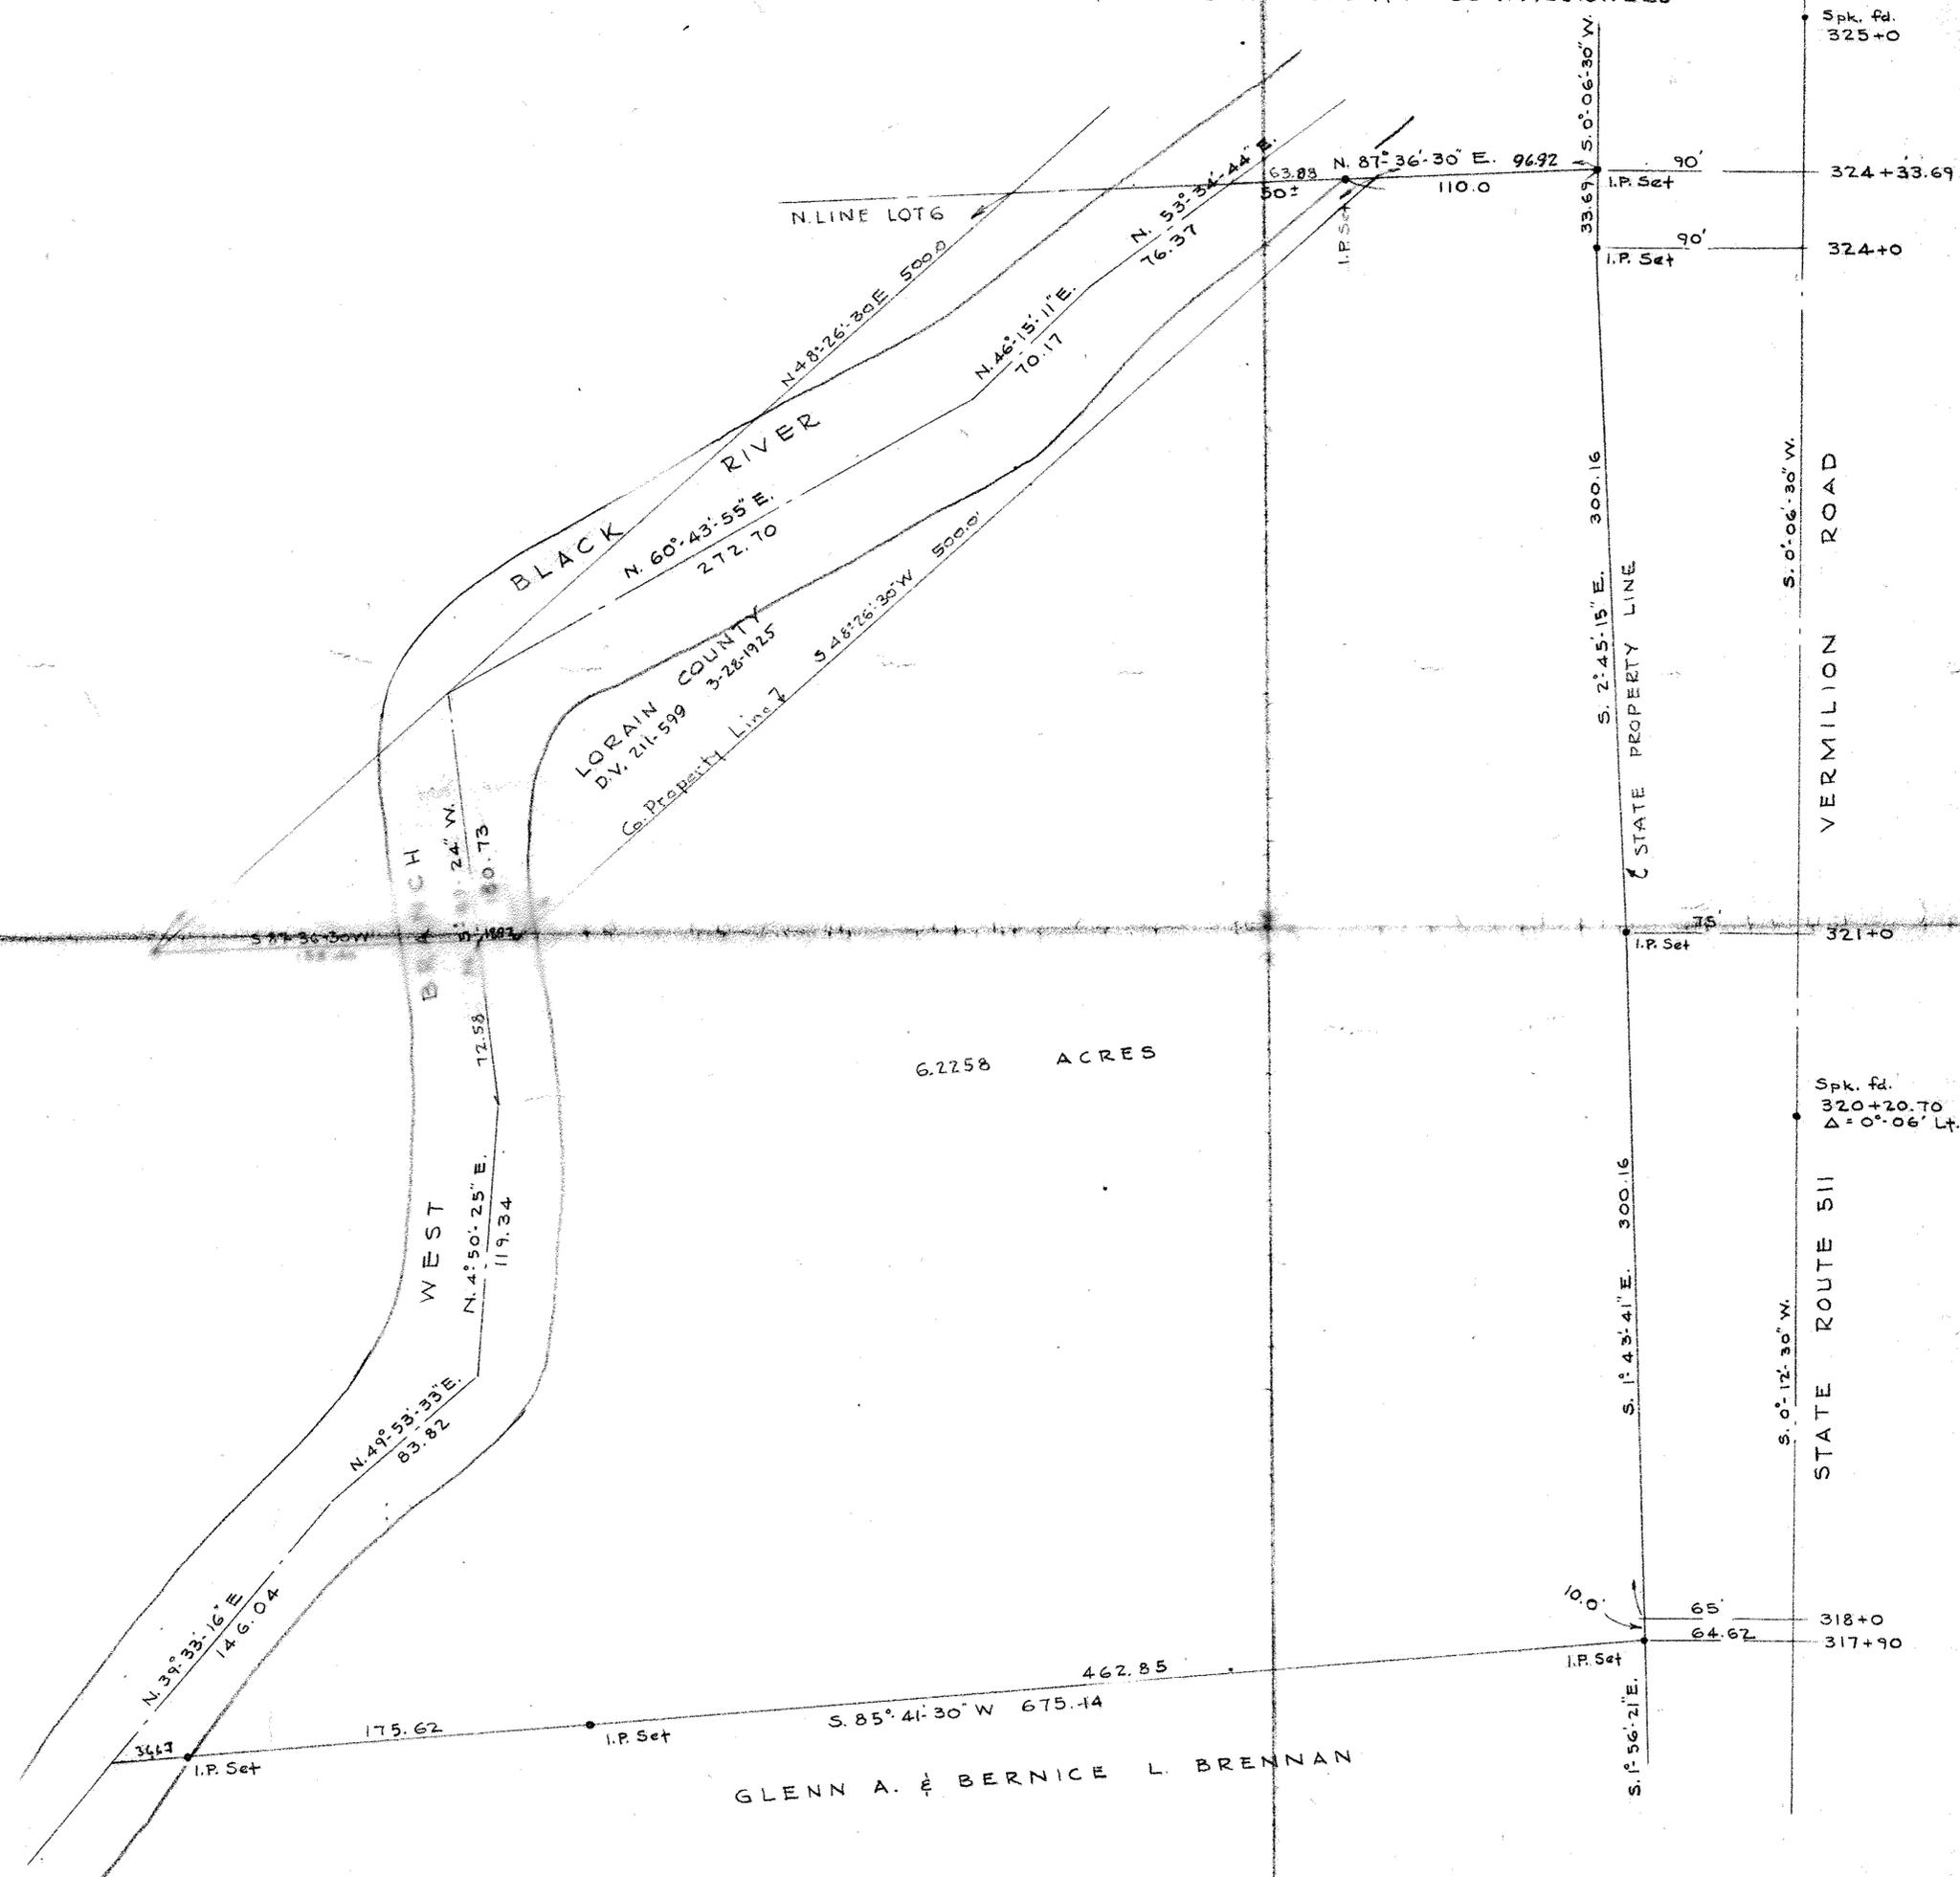

SURVEY FOR ROBERT CALDWELL
 O.L. 6 TR. 6 BRIGHTON TOWNSHIP,
 LORAIN COUNTY OHIO
 SCALE 1"=50' JULY 25, 1962
 LAUNDON & HUFFMAN
 REG. SURVEYORS