



18-00-021-110
18-00-021-C

XWJ/

 

Note: E wall as per
C.P.C.T. Journal 17-430, 1965
& Wall is prop. line
Front 74.04
Alley 74.26

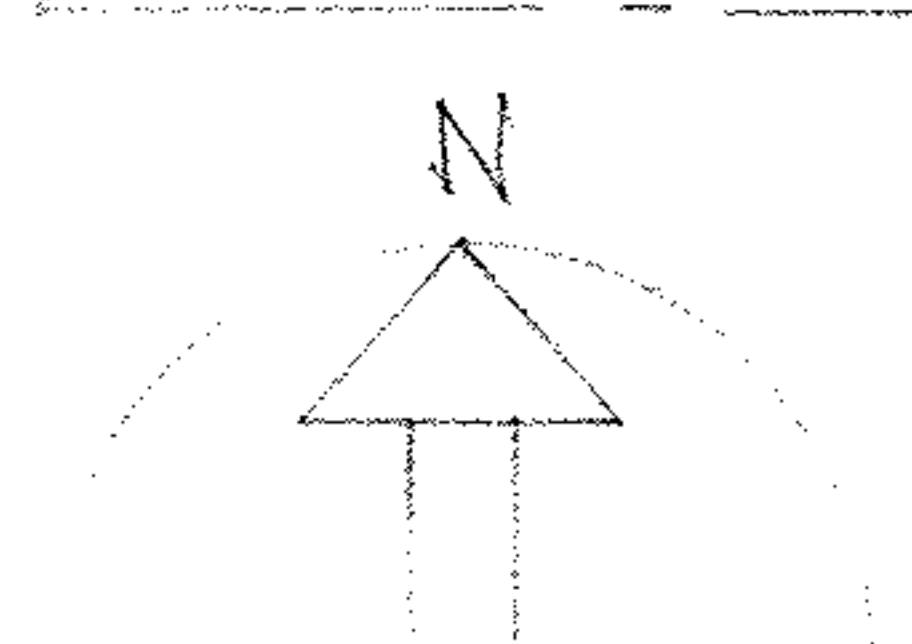

Revised 3/2/63 NORTHERN OHIO TELEPHONE CO.

SURVEY FOR THE WELLINGTON TELEPHONE CO.
PARTS OF SUB LOTS 5-6, ALL OF LOT 21 BLK 3 TP. LOT. 21