


43540

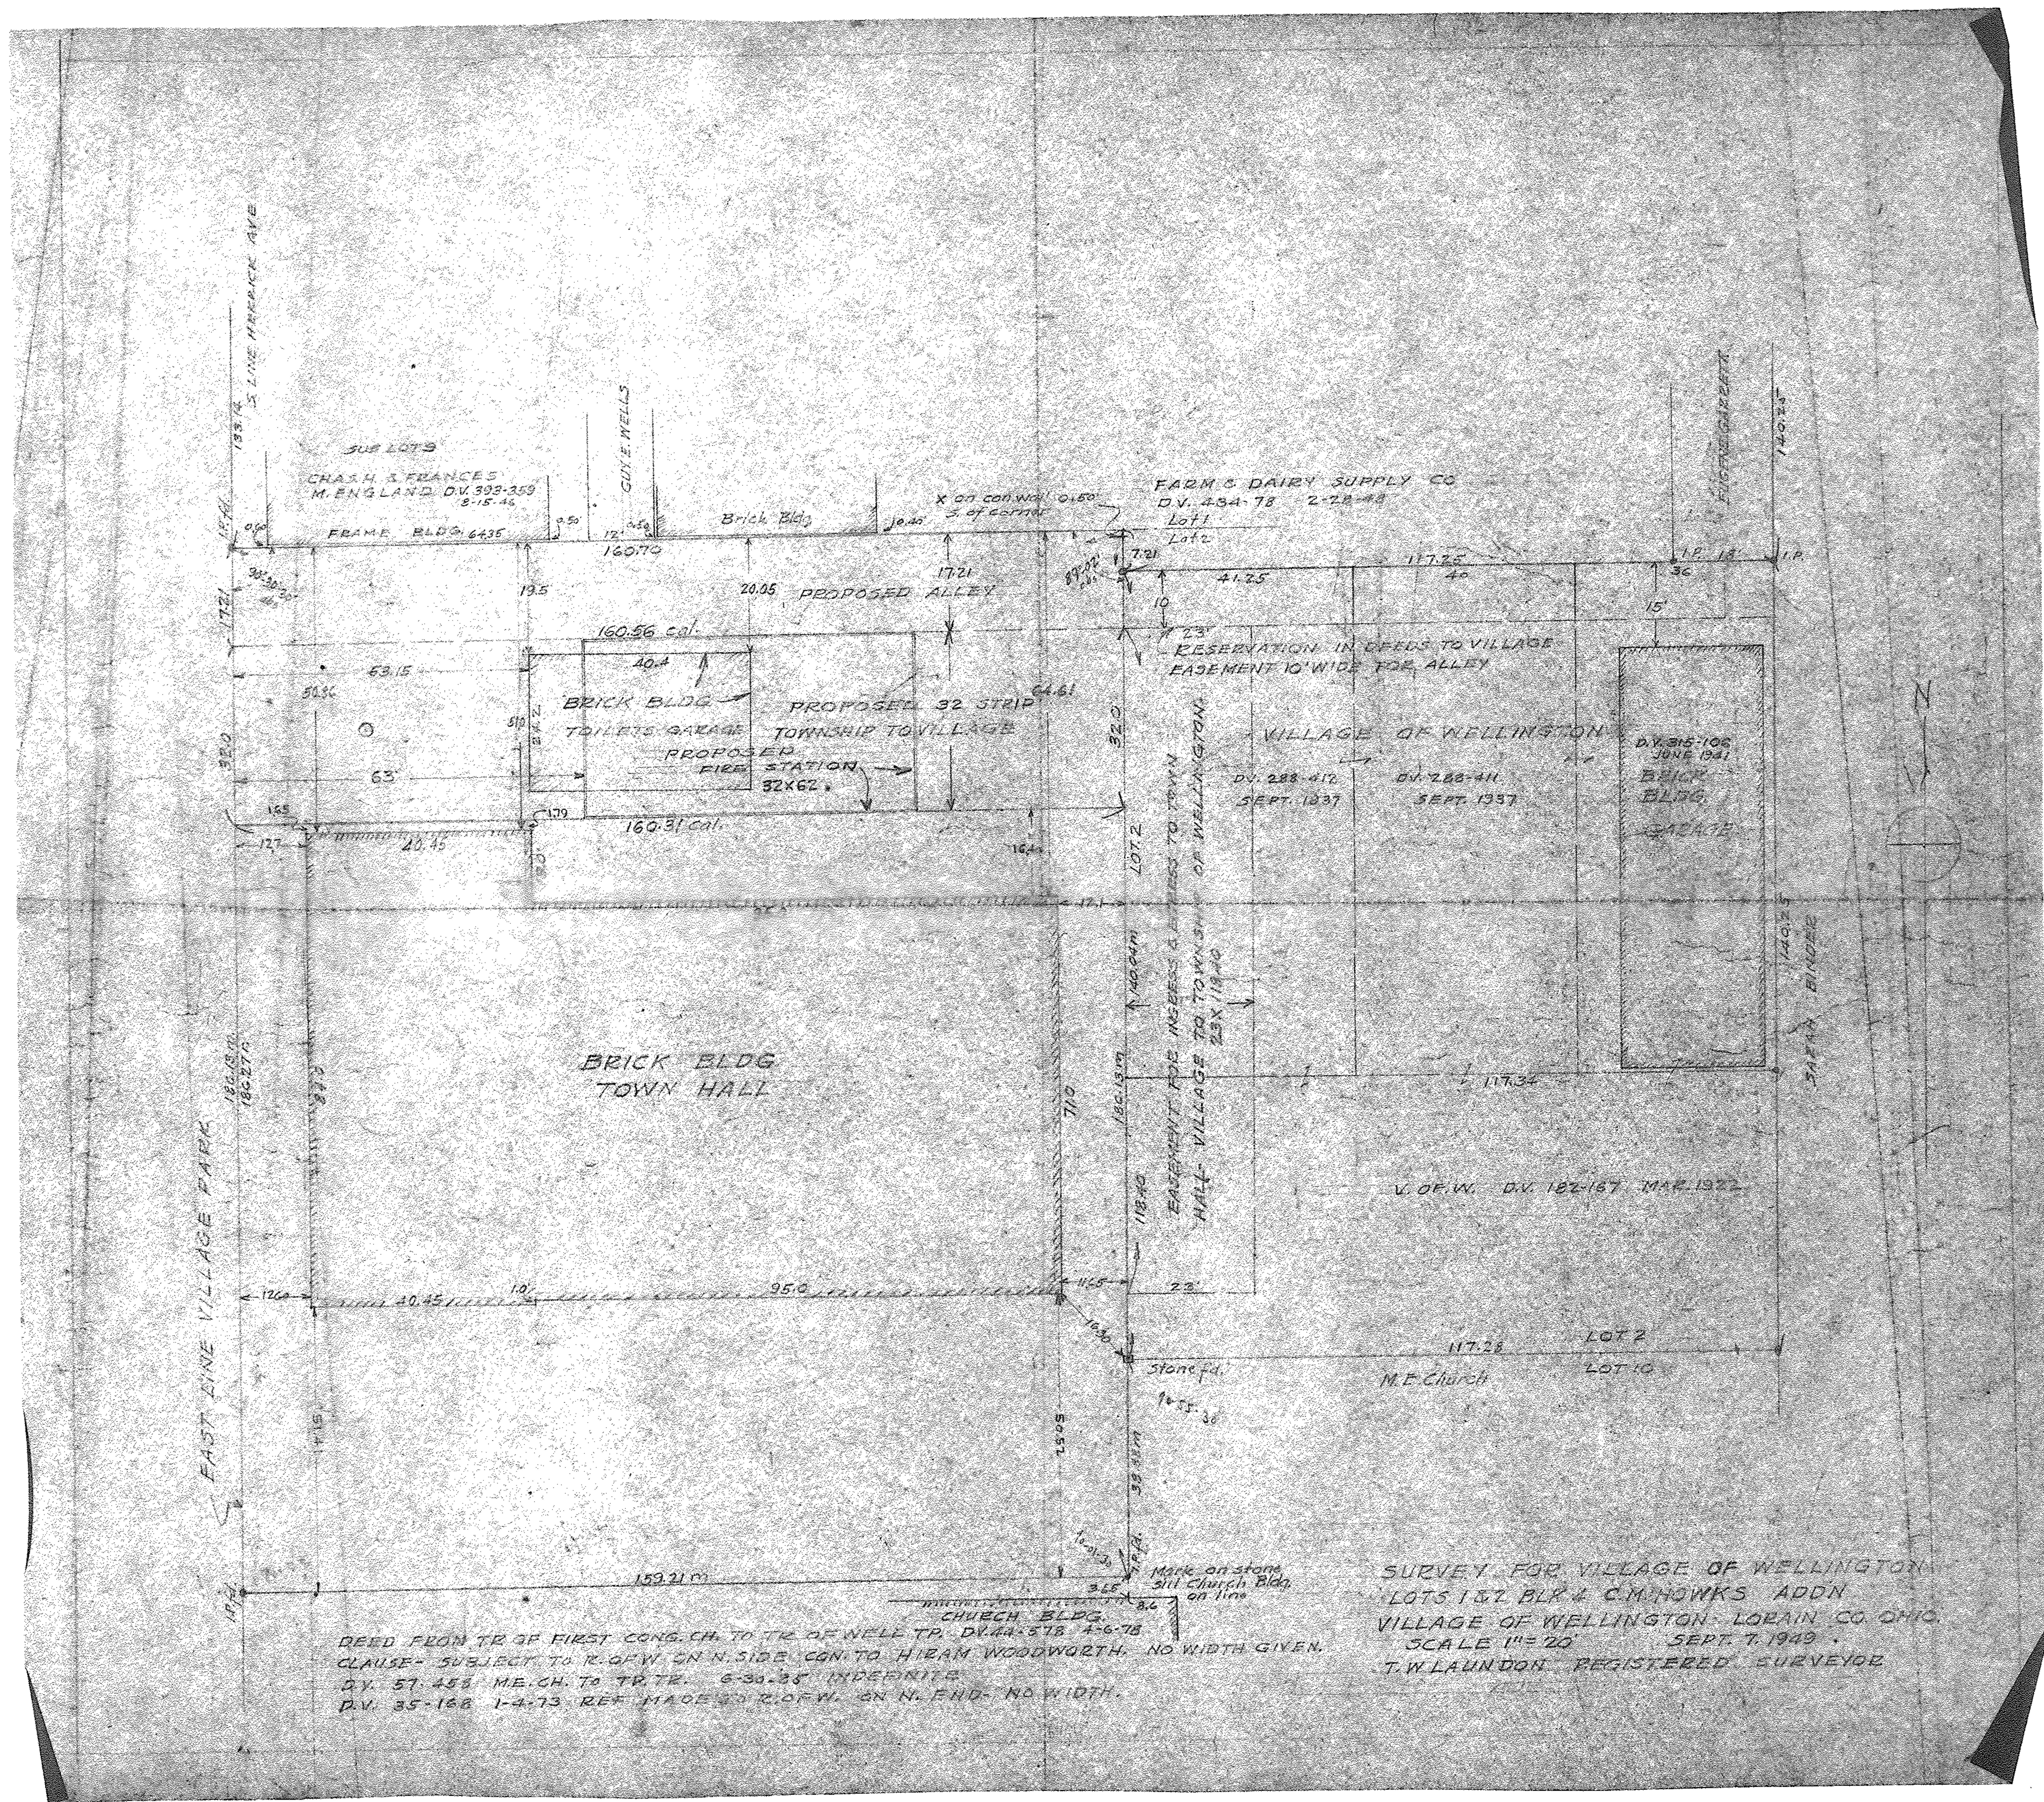

DEED FROM TR OF FIRST CONC CH TO TR OF WELL TP. DV. 44-578 4-6-78
 CLAUSE- SUBJECT TO R. OF W. ON N. SIDE CON TO HEARN WOODWORTH. NO WIDTH GIVEN.
 DV. 57-453 ME. CH. TO TR. TR. 6-30-38 INDEFINITE
 DV. 35-188 1-4-73 REF MADE TO R. OF W. ON N. END- NO WIDTH.

SURVEY FOR VILLAGE OF WELLINGTON
 LOTS 157 BLK 4 CHINOWKS ADDN
 VILLAGE OF WELLINGTON - LORAIN CO. OHIO.
 SCALE 1"=20' SEPT. 7, 1943
 T.W. LAUNDON REGISTERED SURVEYOR