

43570

AGRICO CHEMICAL CO.
4-5-72 D.V. 1045 PG. 572

SLY. CORPORATION LINE VILLAGE OF WELLINGTON
DUE WEST 868.06'

WELLINGTON IMPLEMENT CO. INC.
10-26-67 D.V. 954 PG. 872
8.04 Ac. rec.

STIRL & ELSIE ROBERTS
4-11-72 D.V. 1046 PG. 5
10.3± Ac. scale
10 Ac. rec.

LOUIS & PAULINE KURTZ

VERONA PITTS
7-1-52 D.V. 546 PG. 240

3.7864 Ac. survey


N. 89° 32' 20" E. 820.64' ±
787.64' ± W

724.99' ± W
S. 89° 32' 20" W. 757.99' ±

128.28'
S. 31° 30' 10" W

552.45'

W. & L. E. R. R.

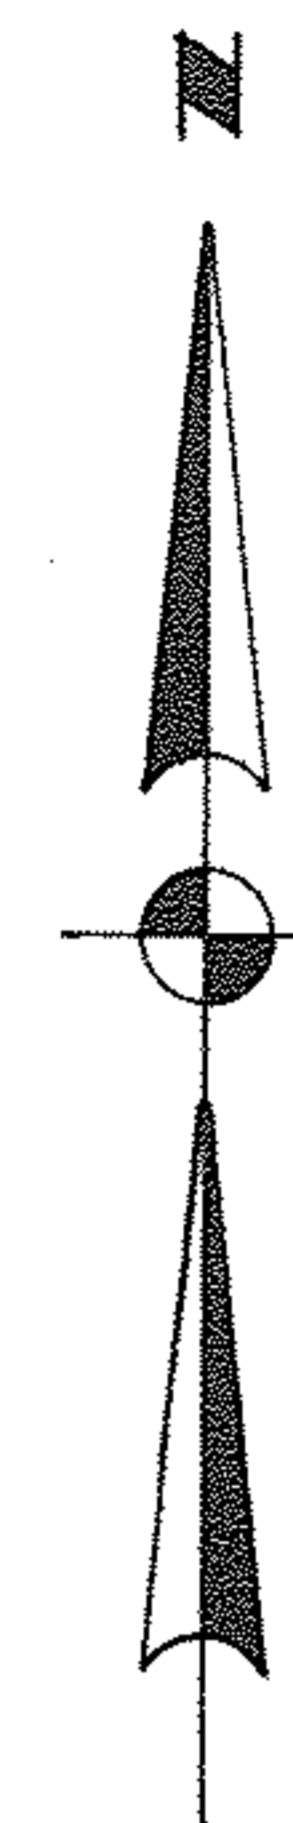

----- PROPOSED ANNEXATION

PROPOSED ANNEXATION MAP

OF 3.79 ACRES OF
LOUIS and PAULINE KURTZ

PART OF O.L. 23 WELLINGTON TWP. LORAIN CO., OHIO
SCALE 1"=100' REV. APRIL 21, 1977

LAUNDON • SIMON • CAHL & ASSOC.
ENGINEERS SURVEYORS

VILLAGE OF WELLINGTON

ASHLAND - OBERLIN RD.

ELY CORPORATION LN. VILLAGE OF WELLINGTON

58