
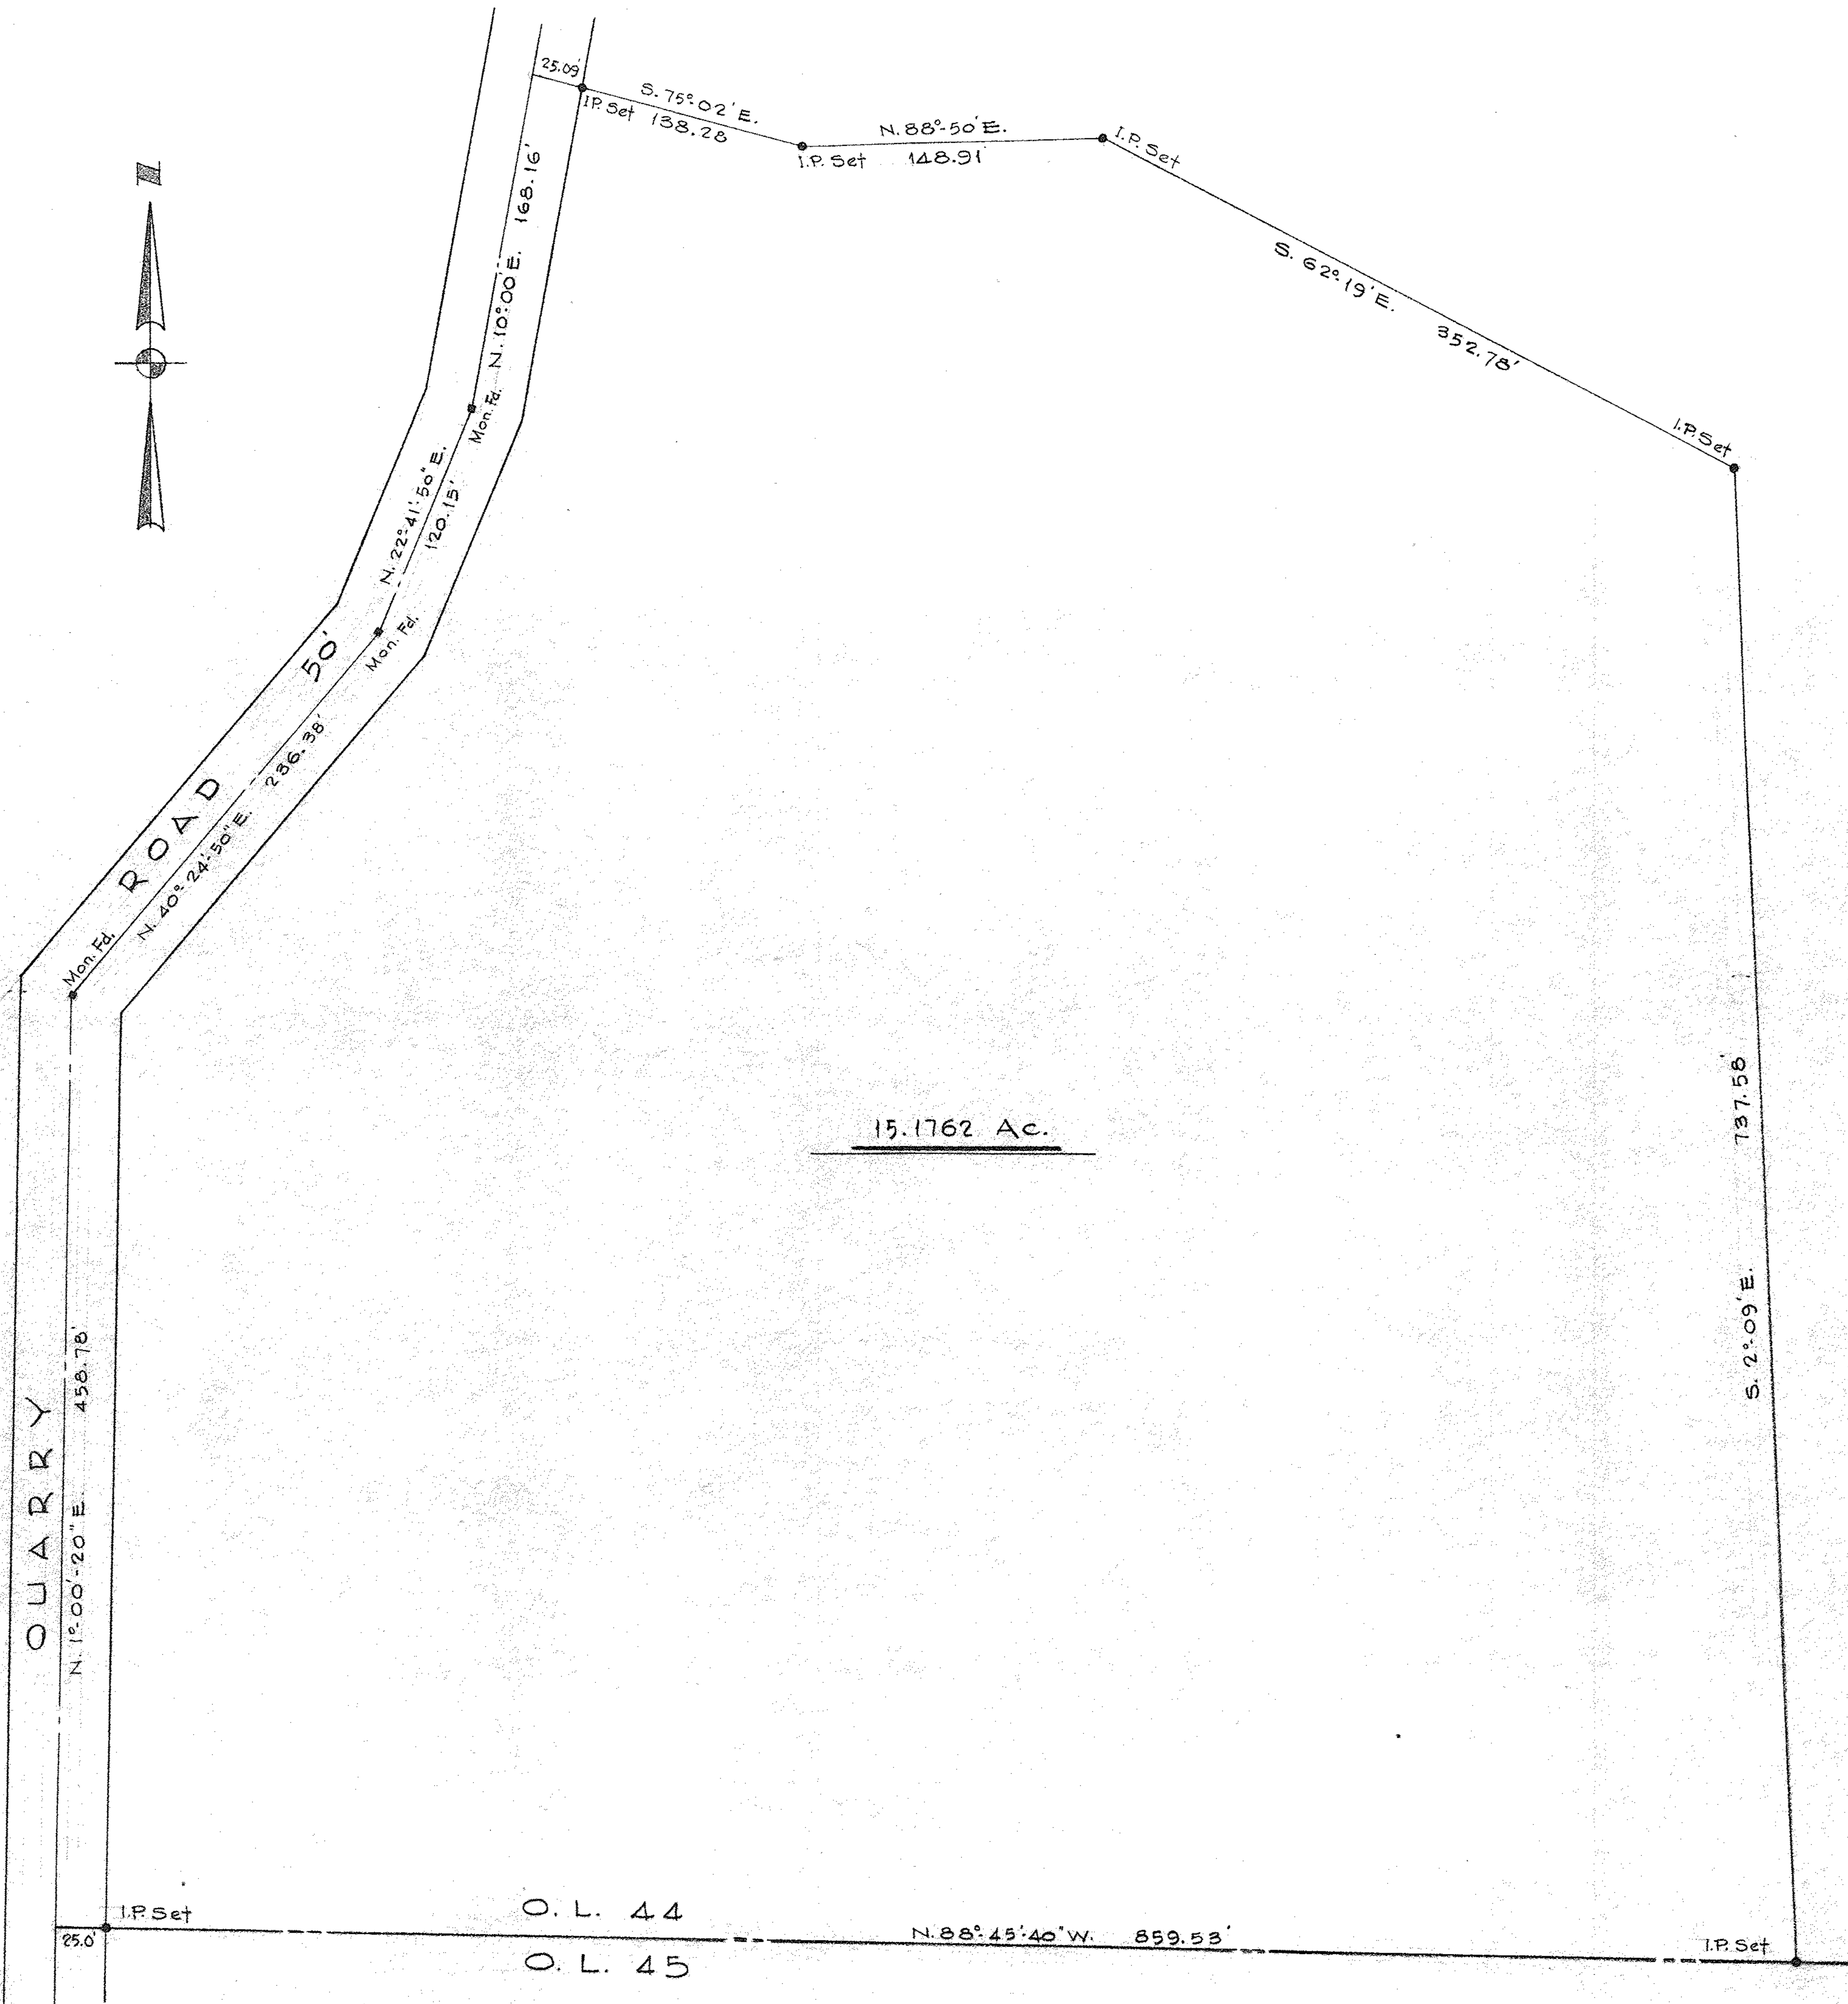


4325

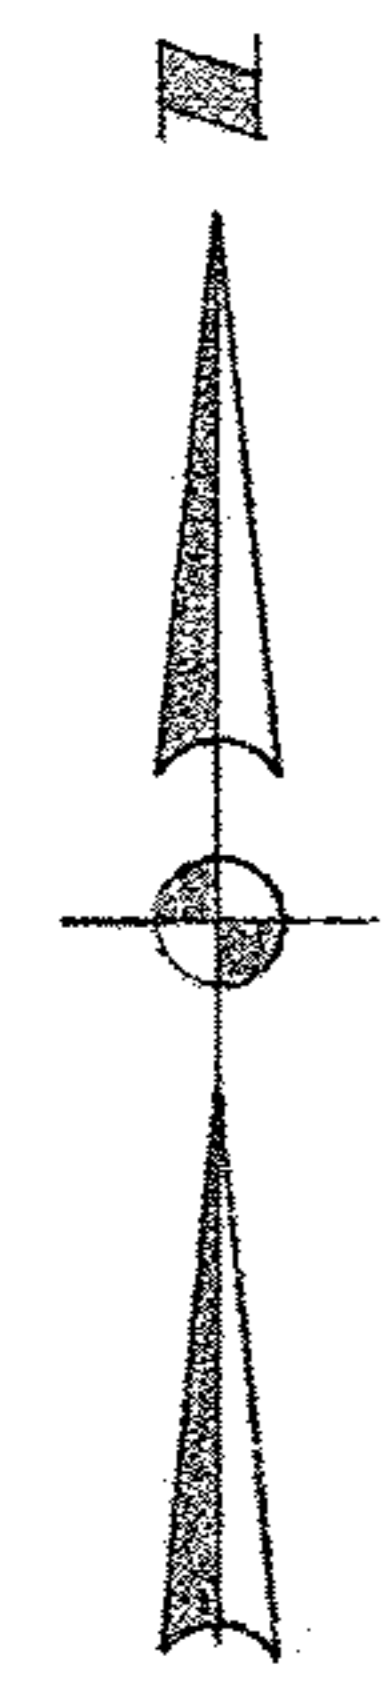

SURVEY FOR
JANICE F. MOODY

O.L. 44 WELLINGTON TWP
LORAIN COUNTY OHIO
SCALE 1" = 60' FEB. 1974
LAUNDON · SIMON · CAHL & ASSOC.
ENGINEERS - SURVEYORS
JOB 74-212 FB 188-1