



19-05-006-000-009  
19-05-006-000-010  
19-C

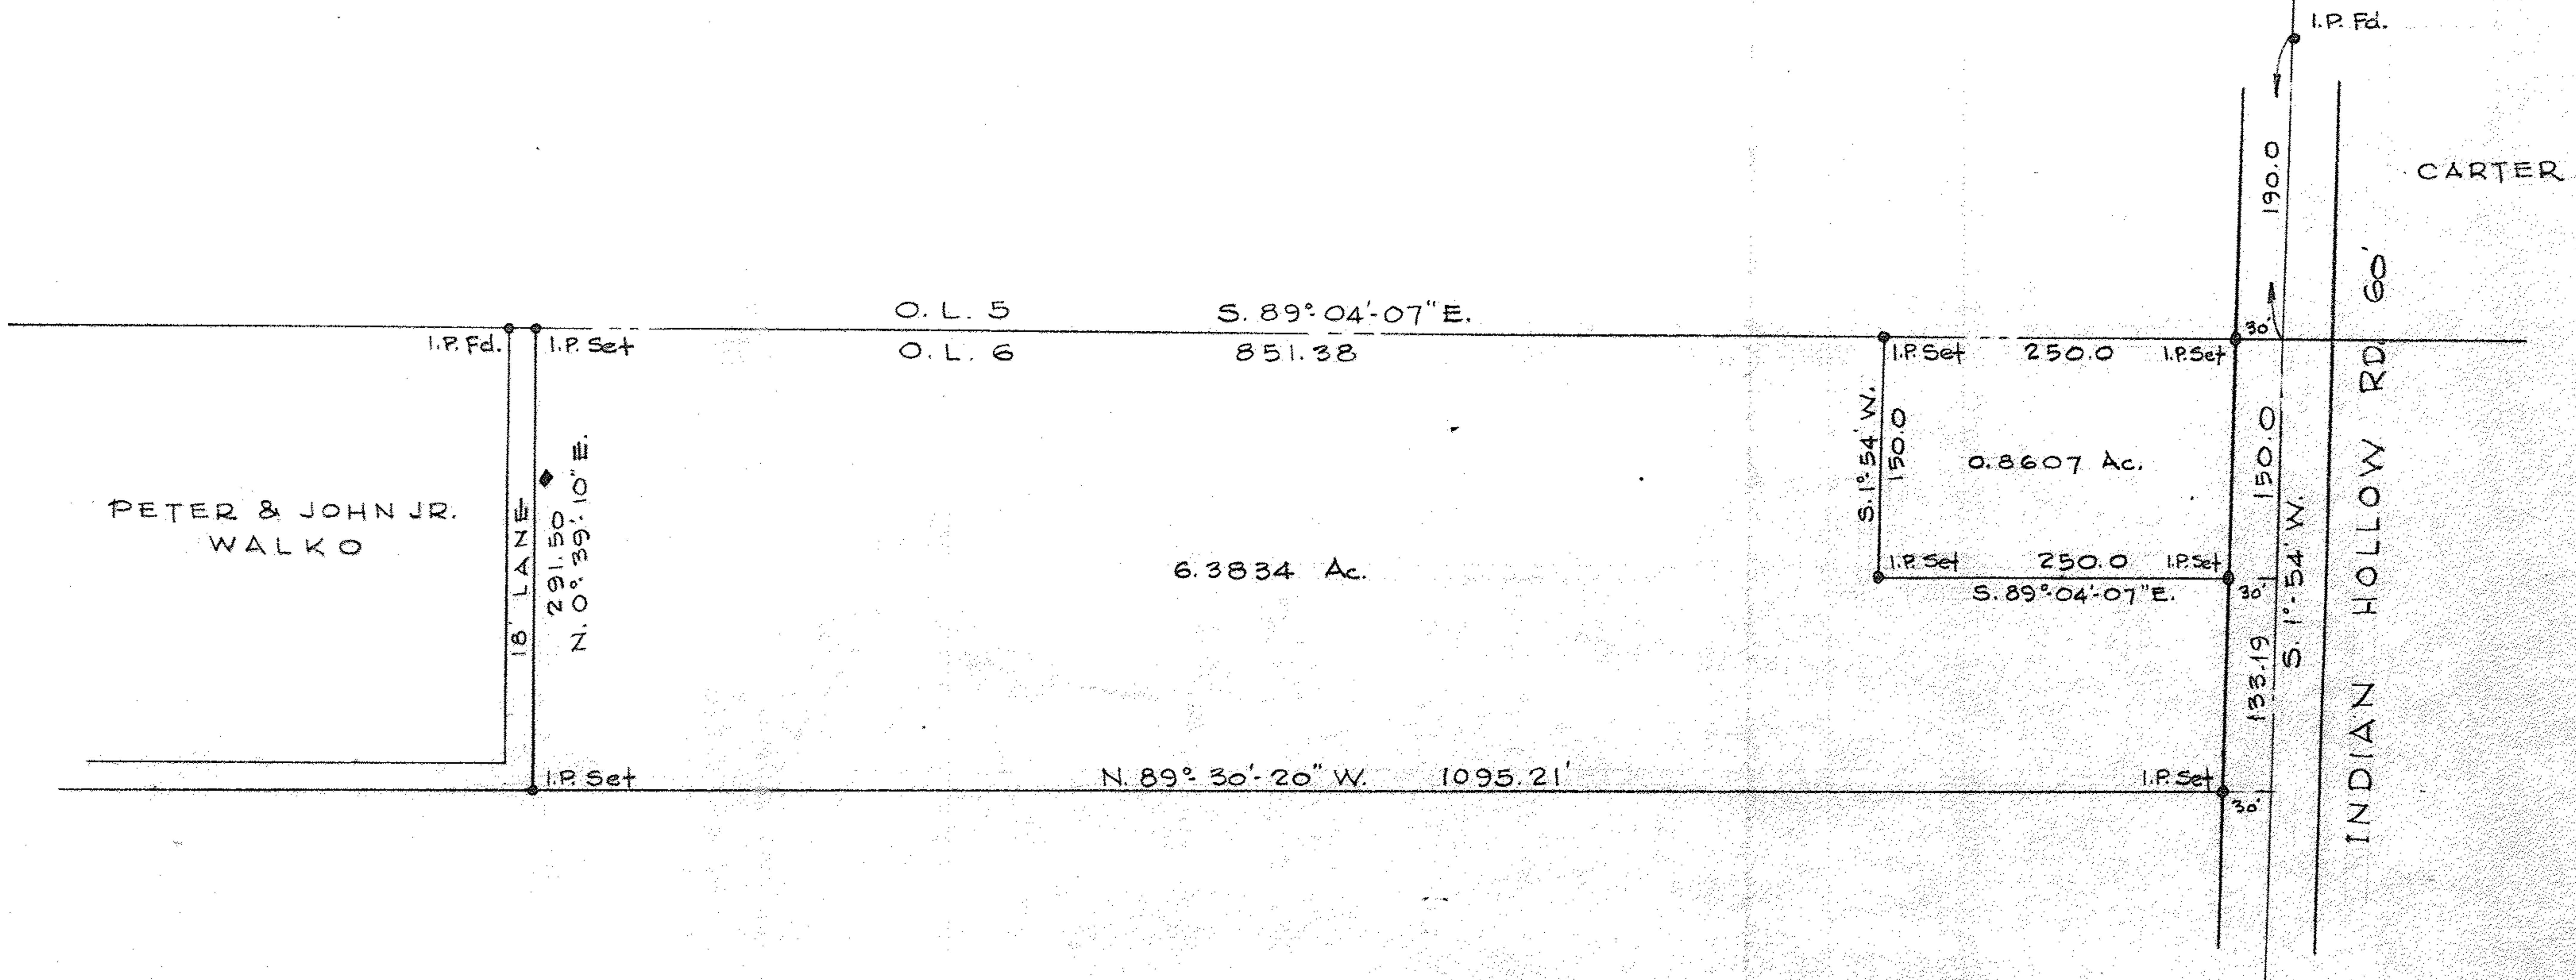

PETER & JOHN JR.  
WALKO

CARTER

INDIAN HOLLOW RD. 60'

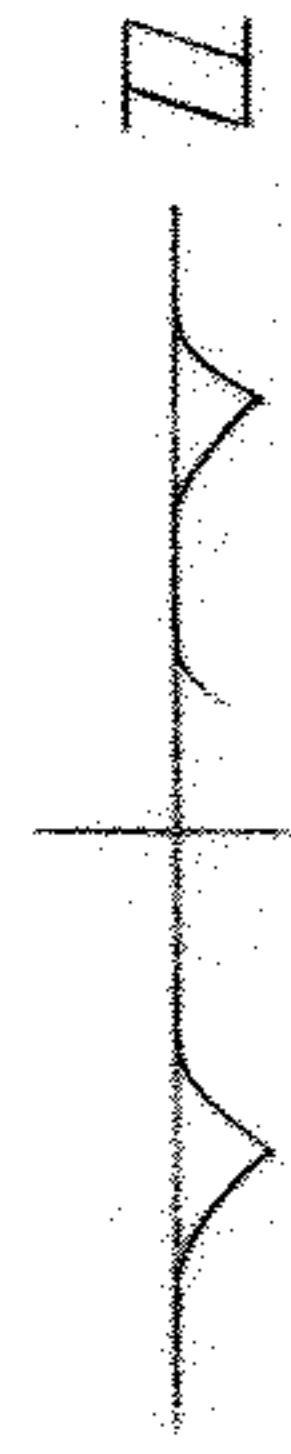

SURVEY FOR EDWARD BRENNAN  
 PART OF O.L. 6 TR. 5 PENFIELD TOWNSHIP  
 LORAIN COUNTY OHIO  
 SCALE 1"=100'  
 LAUNDON, HUFFMAN & SIMON REG. SURVEYORS  
 SEPTEMBER, 1972