



MEDINA - NORWALK S.R.# 18

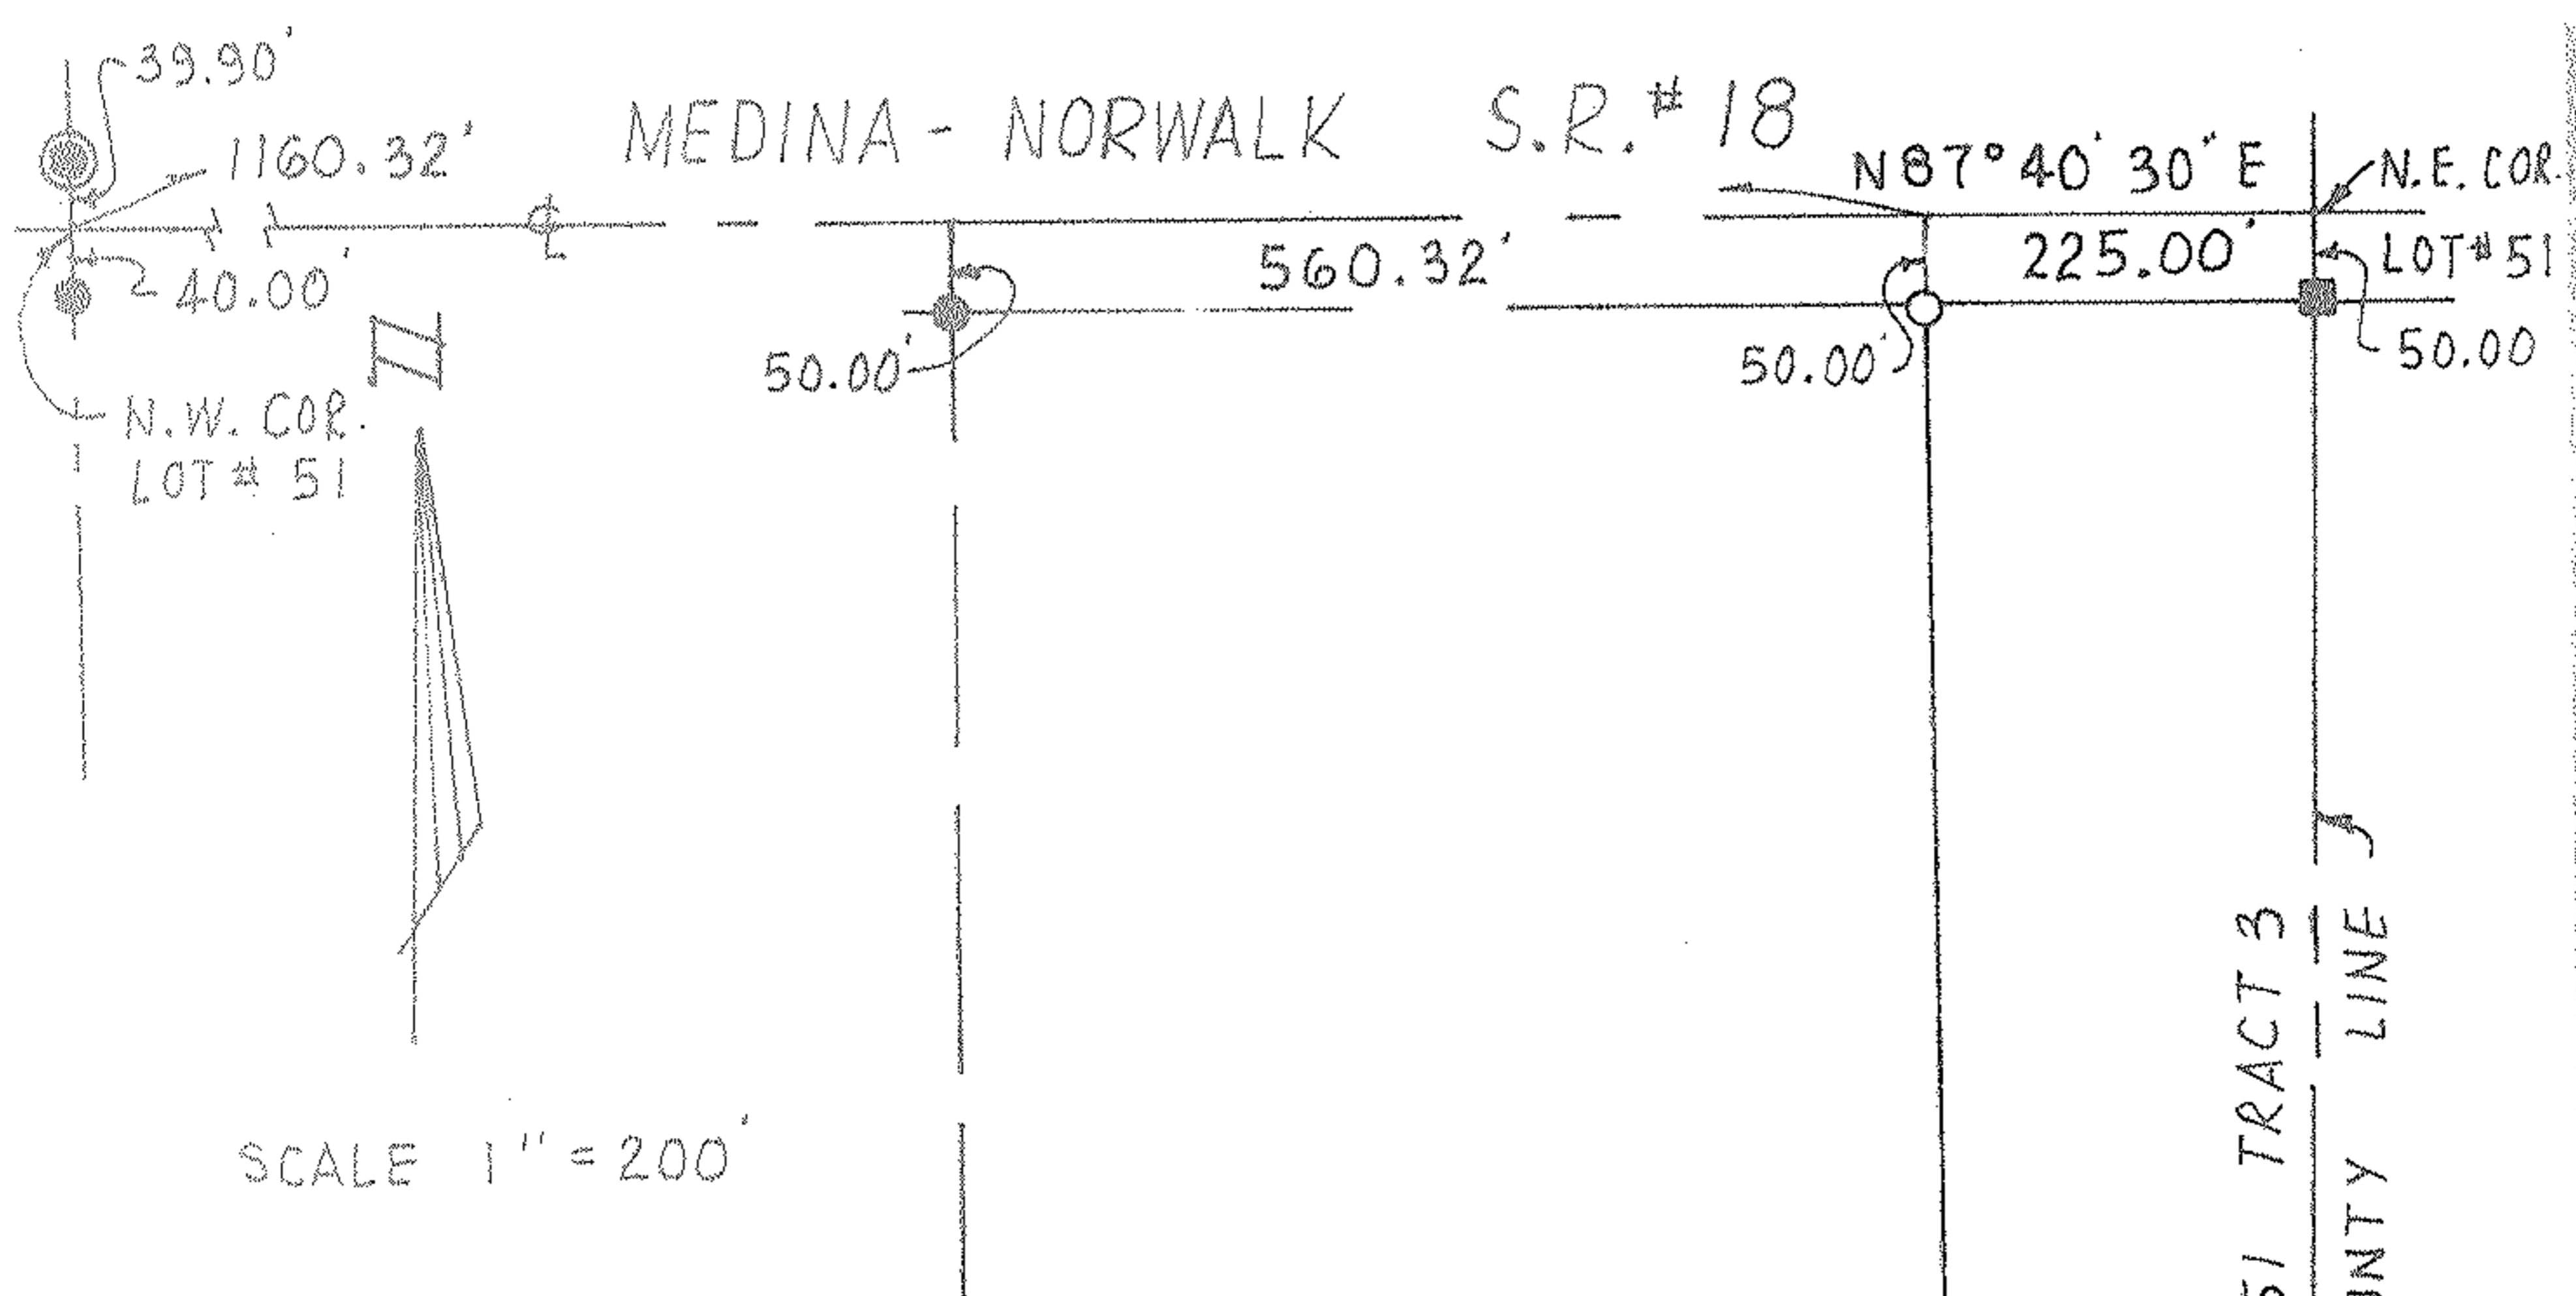

SCALE 1" = 200'

- 1. PIN FD
- STATE HIGHWAY MON FD.
- 1. PIN SET
- ⊙ 1. PIPE FD.

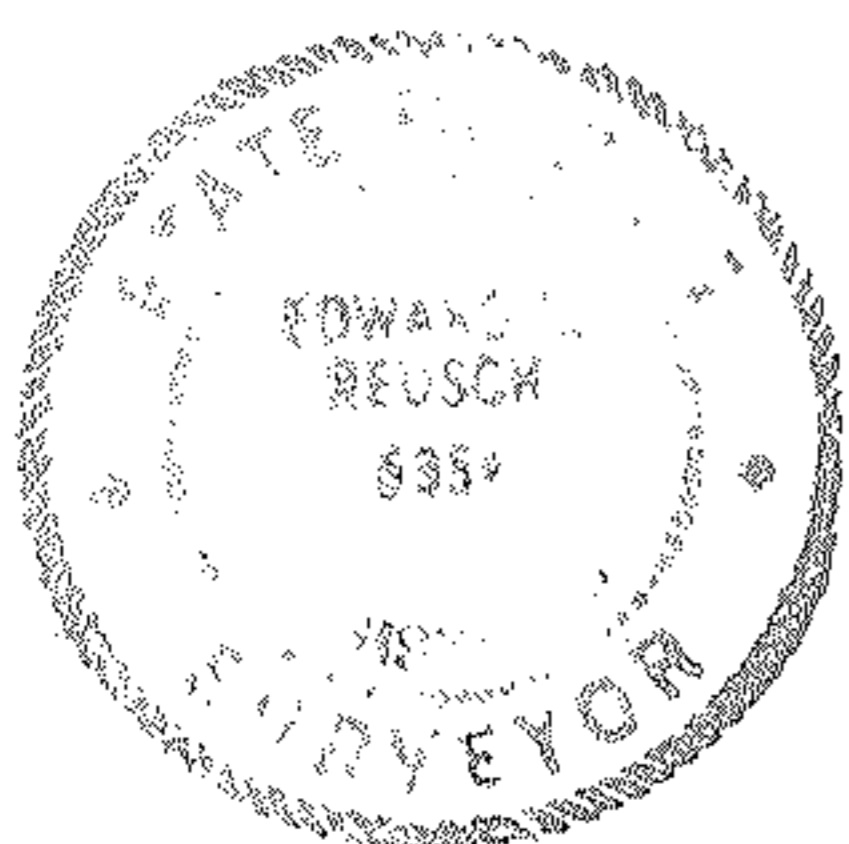

*Edward L. Reusch*

REG. SURVEYOR No. 6354

Plat of Survey	
State	OHIO
County	LORAIN
Township	PENFIELD
Lot	51
Tract / Section	3
City / Village	
Lot	
Subdivision	
Owner	RICHARD SWARM
Lot	
Project	84-139
Date	OCT. 1984

394.07' 162.81'  
S87°16'31"W  
CHARLES P. MOTZNIK D.VOL. 1206, PG 490