
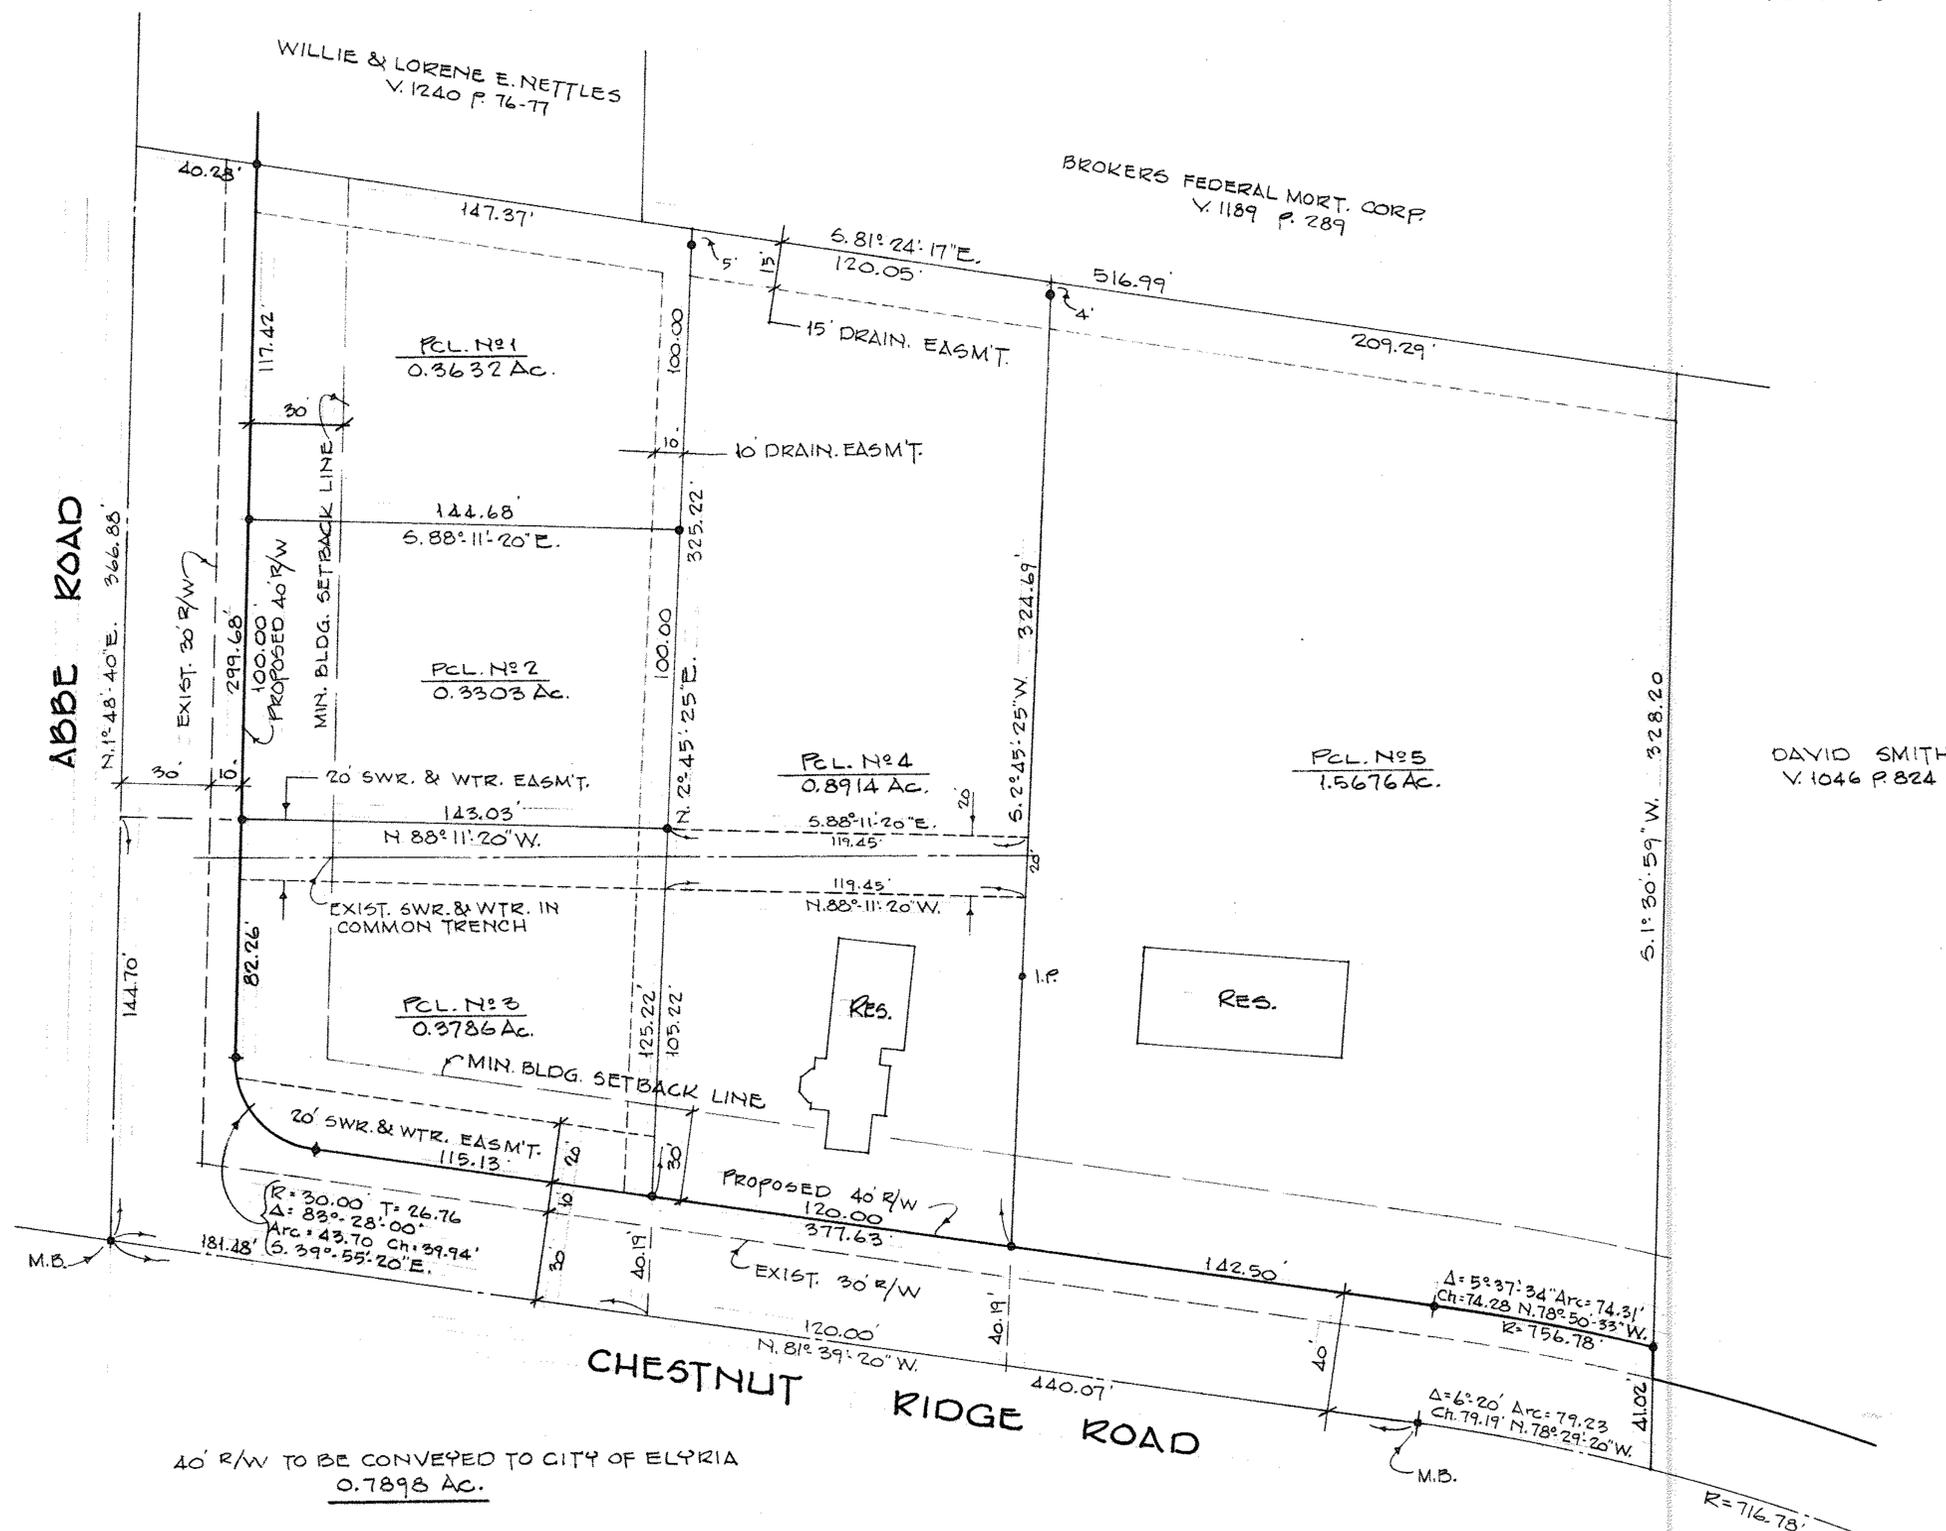


RSJCM

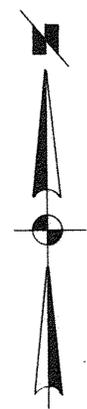

40' R/W TO BE CONVEYED TO CITY OF ELYRIA
 0.7898 AC.

⊙ DENOTES IRON PIN FOUND or SET

PROPERTY SPLIT FOR
RUSSELL E. & ANNA J. SMITH

PART of ORIG. SEC. 5 CARLISLE TWP.
 CITY of ELYRIA LORAIN COUNTY OHIO
 SCALE 1"=40' NOV, 1990
 LAUNDON • SIMON • CAHL & ASSOC.
 ENGINEERS SURVEYORS
 106 MIDDLE AVE. ELYRIA, O. 44035
 JOB No 90-1968

REV. 12-18-90 R.G.S.
 REV. 12-7-90 R.G.S.