
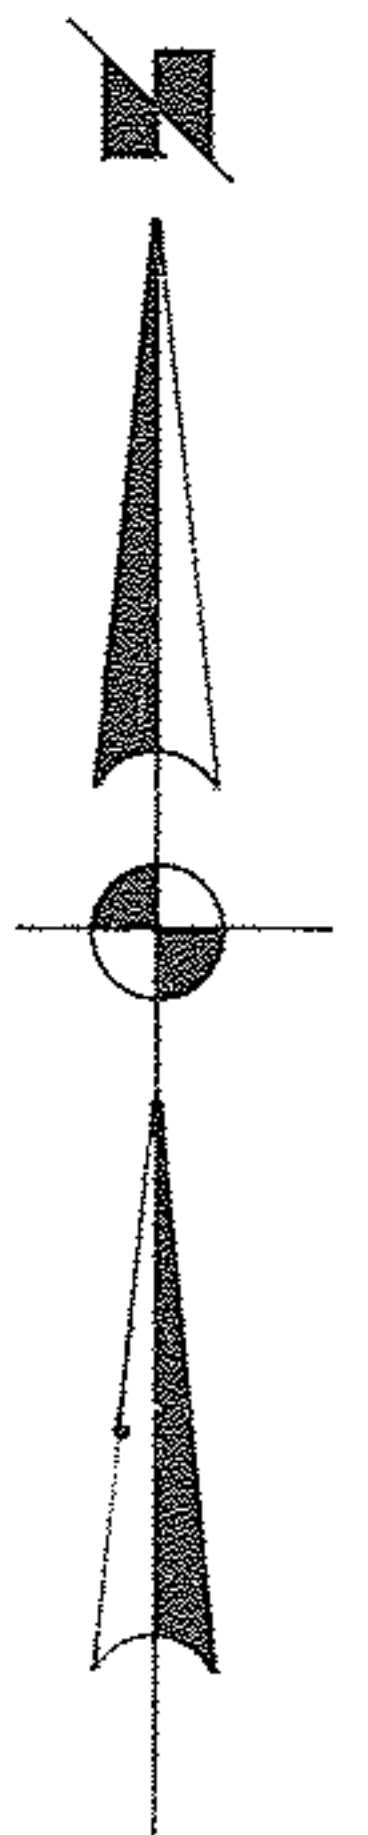


CP 8664

 

SURVEY FOR
SANTE DEANGELIS
 PART OF ORIG. SEC. 9 AVON TWP.
 CITY OF AVON • COUNTY OF LORAIN • STATE OF OHIO
 SCALE 1" = 100' DEC. 1989
 CONSOLIDATED ENGINEERING CO.
 ENGINEERS SURVEYORS
 106 MIDDLE AVE. ELPRIA, OHIO 44035

L.S.C. 89-1898
 C.E. 89-008

241